

① Hut 10 - A3
1 : 100

No.	Description	Date


Heritage Concepts
Heritage Consulting and Advice
e: heritageconcepts@bigpond.com.au


Benalla P1 Huts

COPY RIGHT
The concepts and information contained in this document are the intellectual property of Heritage Concepts Pty Ltd. Use or copying of the document, or application of the concepts, in whole or part without written permission of HC constitutes an infringement of copyright.

Project	Benalla P1 Huts
Drawing Title	Hut 10 Floor Plan - A3

Scale	1 : 100 A3	Date	OCT '18
Drawn by	HK	Checked by	DK
Revision			
Drawing Title	A2.1a		

 

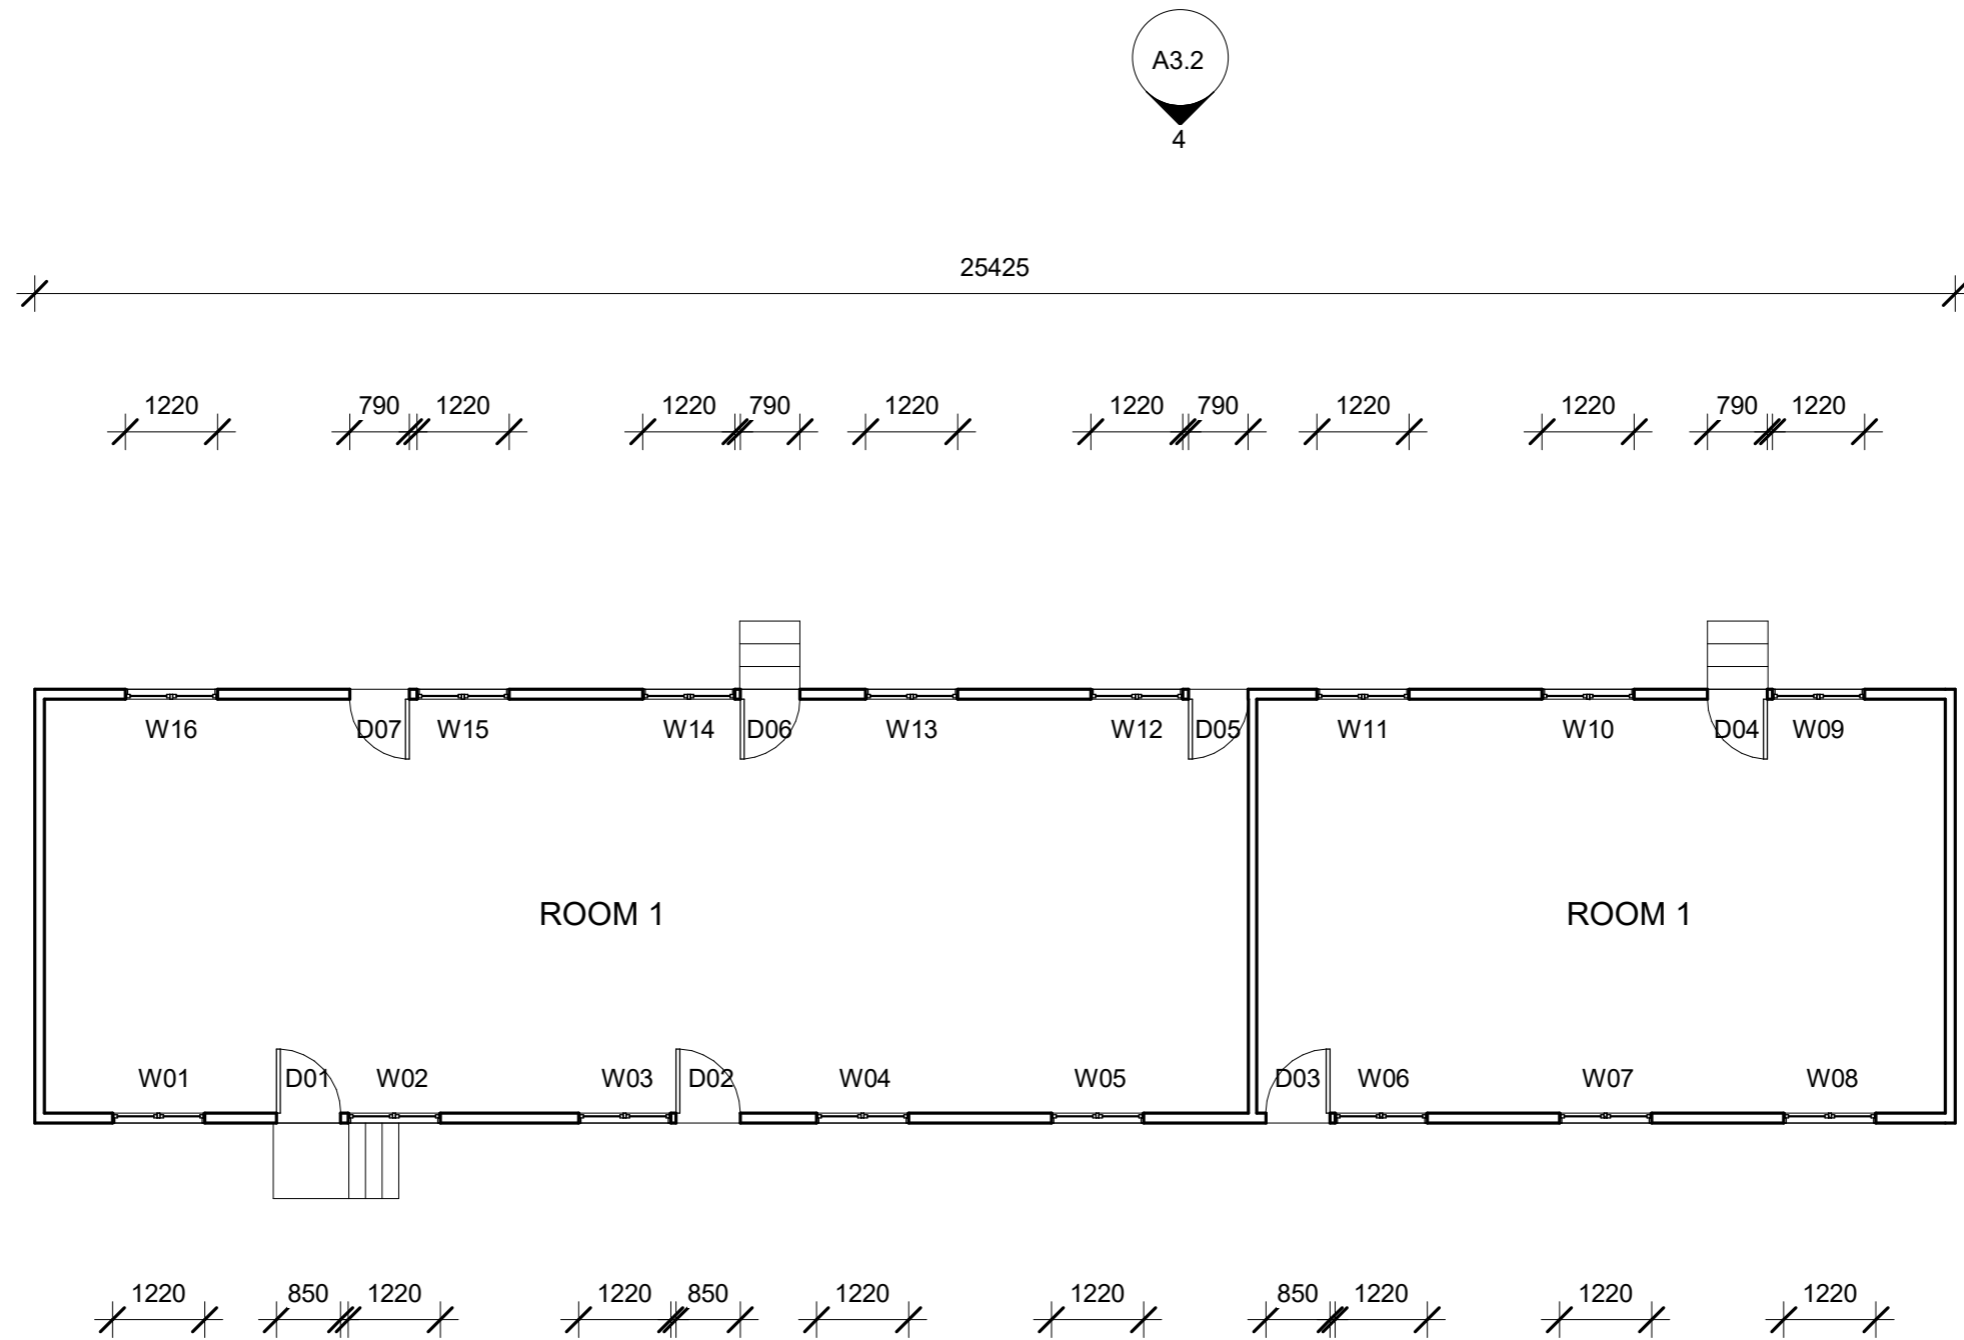

1 Hut 11 - A3
1 : 100

No.	Description	Date

Heritage Concepts
Heritage Consulting and Advice
e: heritageconcepts@bigpond.com.au


Benalla P1 Huts

COPY RIGHT
The concepts and information contained in this document are the intellectual property of Heritage Concepts Pty Ltd. Use or copying of the document, or application of the concepts, in whole or part without written permission of HC constitutes an infringement of copyright.

Project
Benalla P1 Huts

Drawing Title
Hut 11 Floor Plan - A3

Scale 1 : 100 A3	Date OCT '18
Drawn by HK	Checked by DK
Revision	N →
Drawing Title A2.2a	

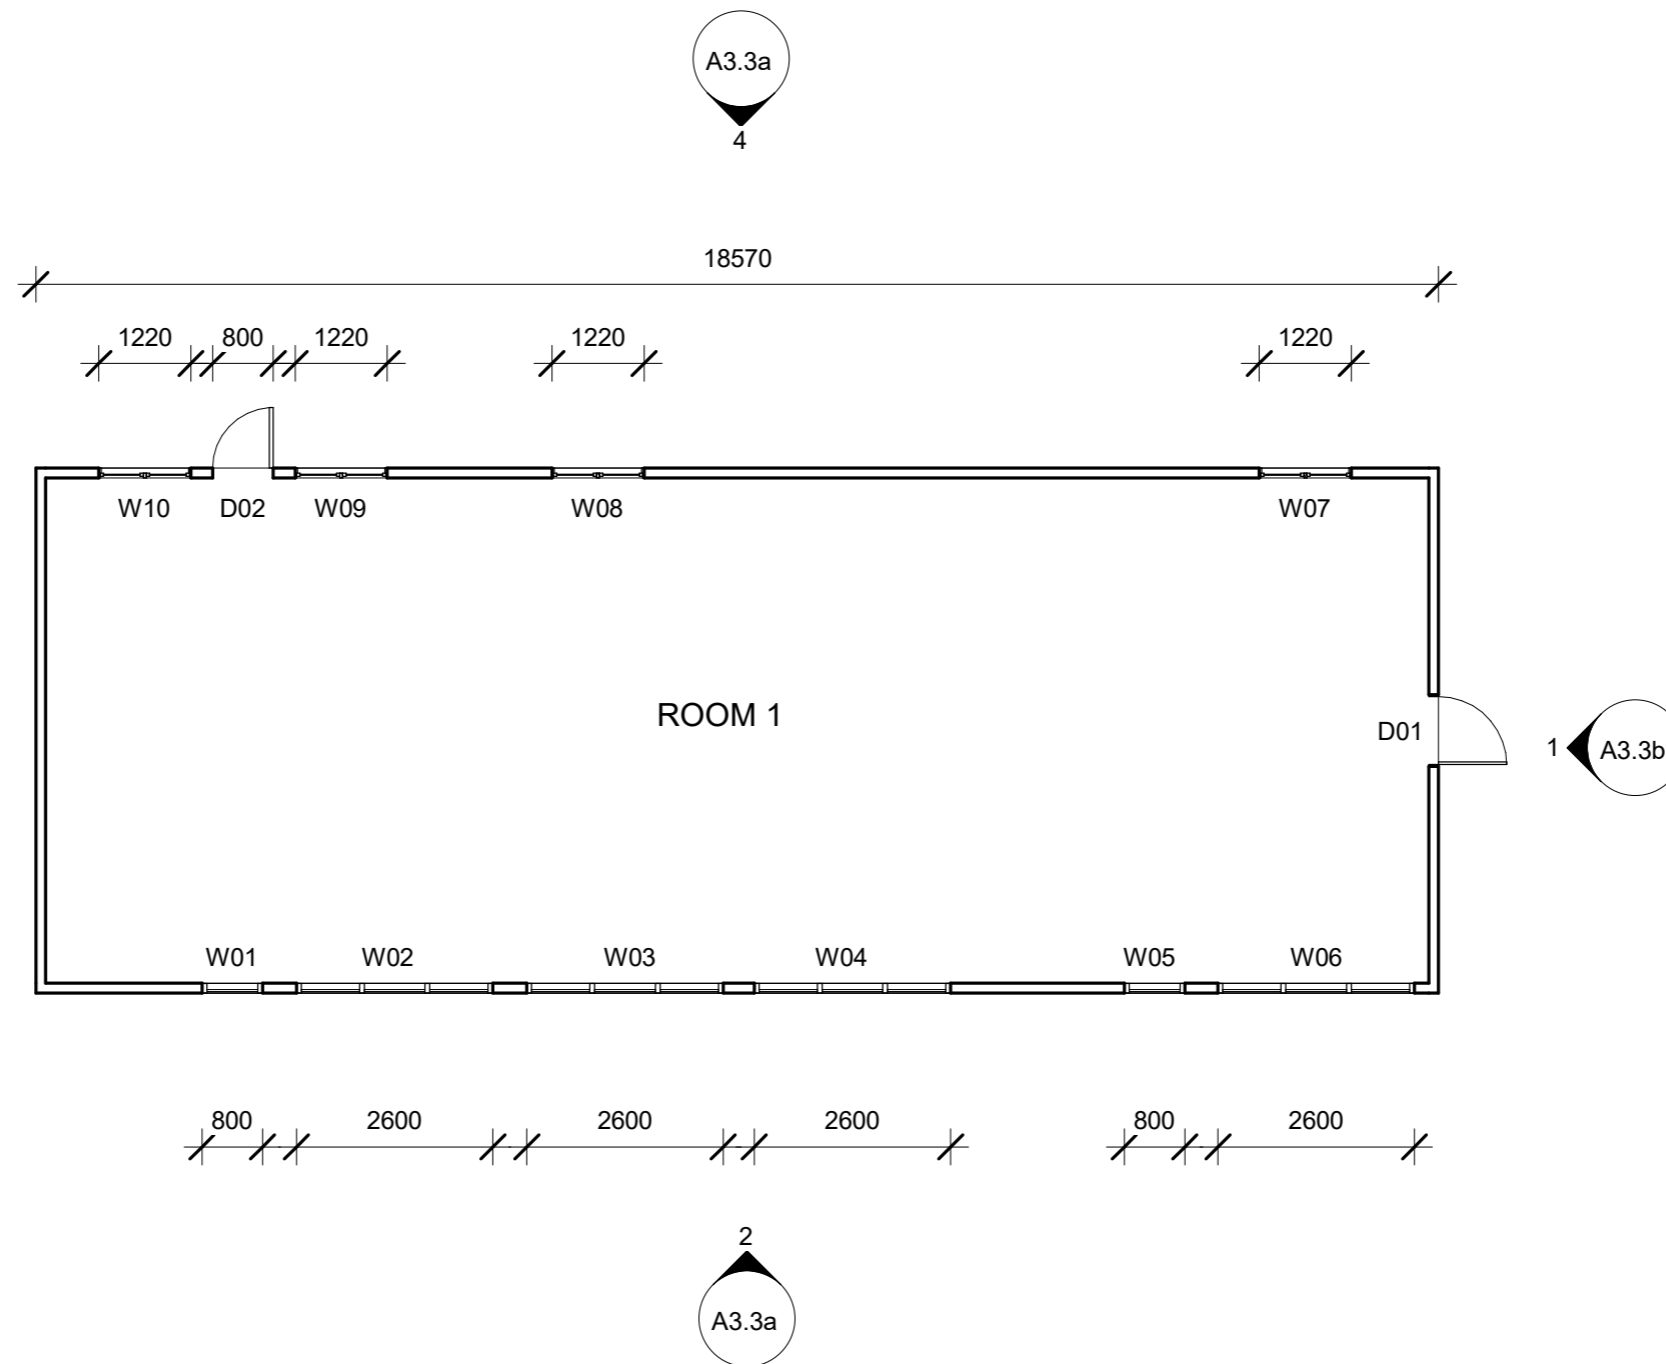

1 Hut 63 - A3
1 : 100

No.	Description	Date

Heritage Concepts
Heritage Consulting and Advice
e: heritageconcepts@bigpond.com.au

Benalla P1 Huts

COPY RIGHT
The concepts and information contained in this document are the intellectual property of Heritage Concepts Pty Ltd. Use or copying of the document, or application of the concepts, in whole or part without written permission of HC constitutes an infringement of copyright.

Project

Benalla P1 Huts

Drawing Title

Hut 63 Floor Plan - A3

Scale
1 : 100
A3

Drawn by
HK


Revision

Drawing Title
A2.3a

Date
OCT '18

Checked by
DK

N →

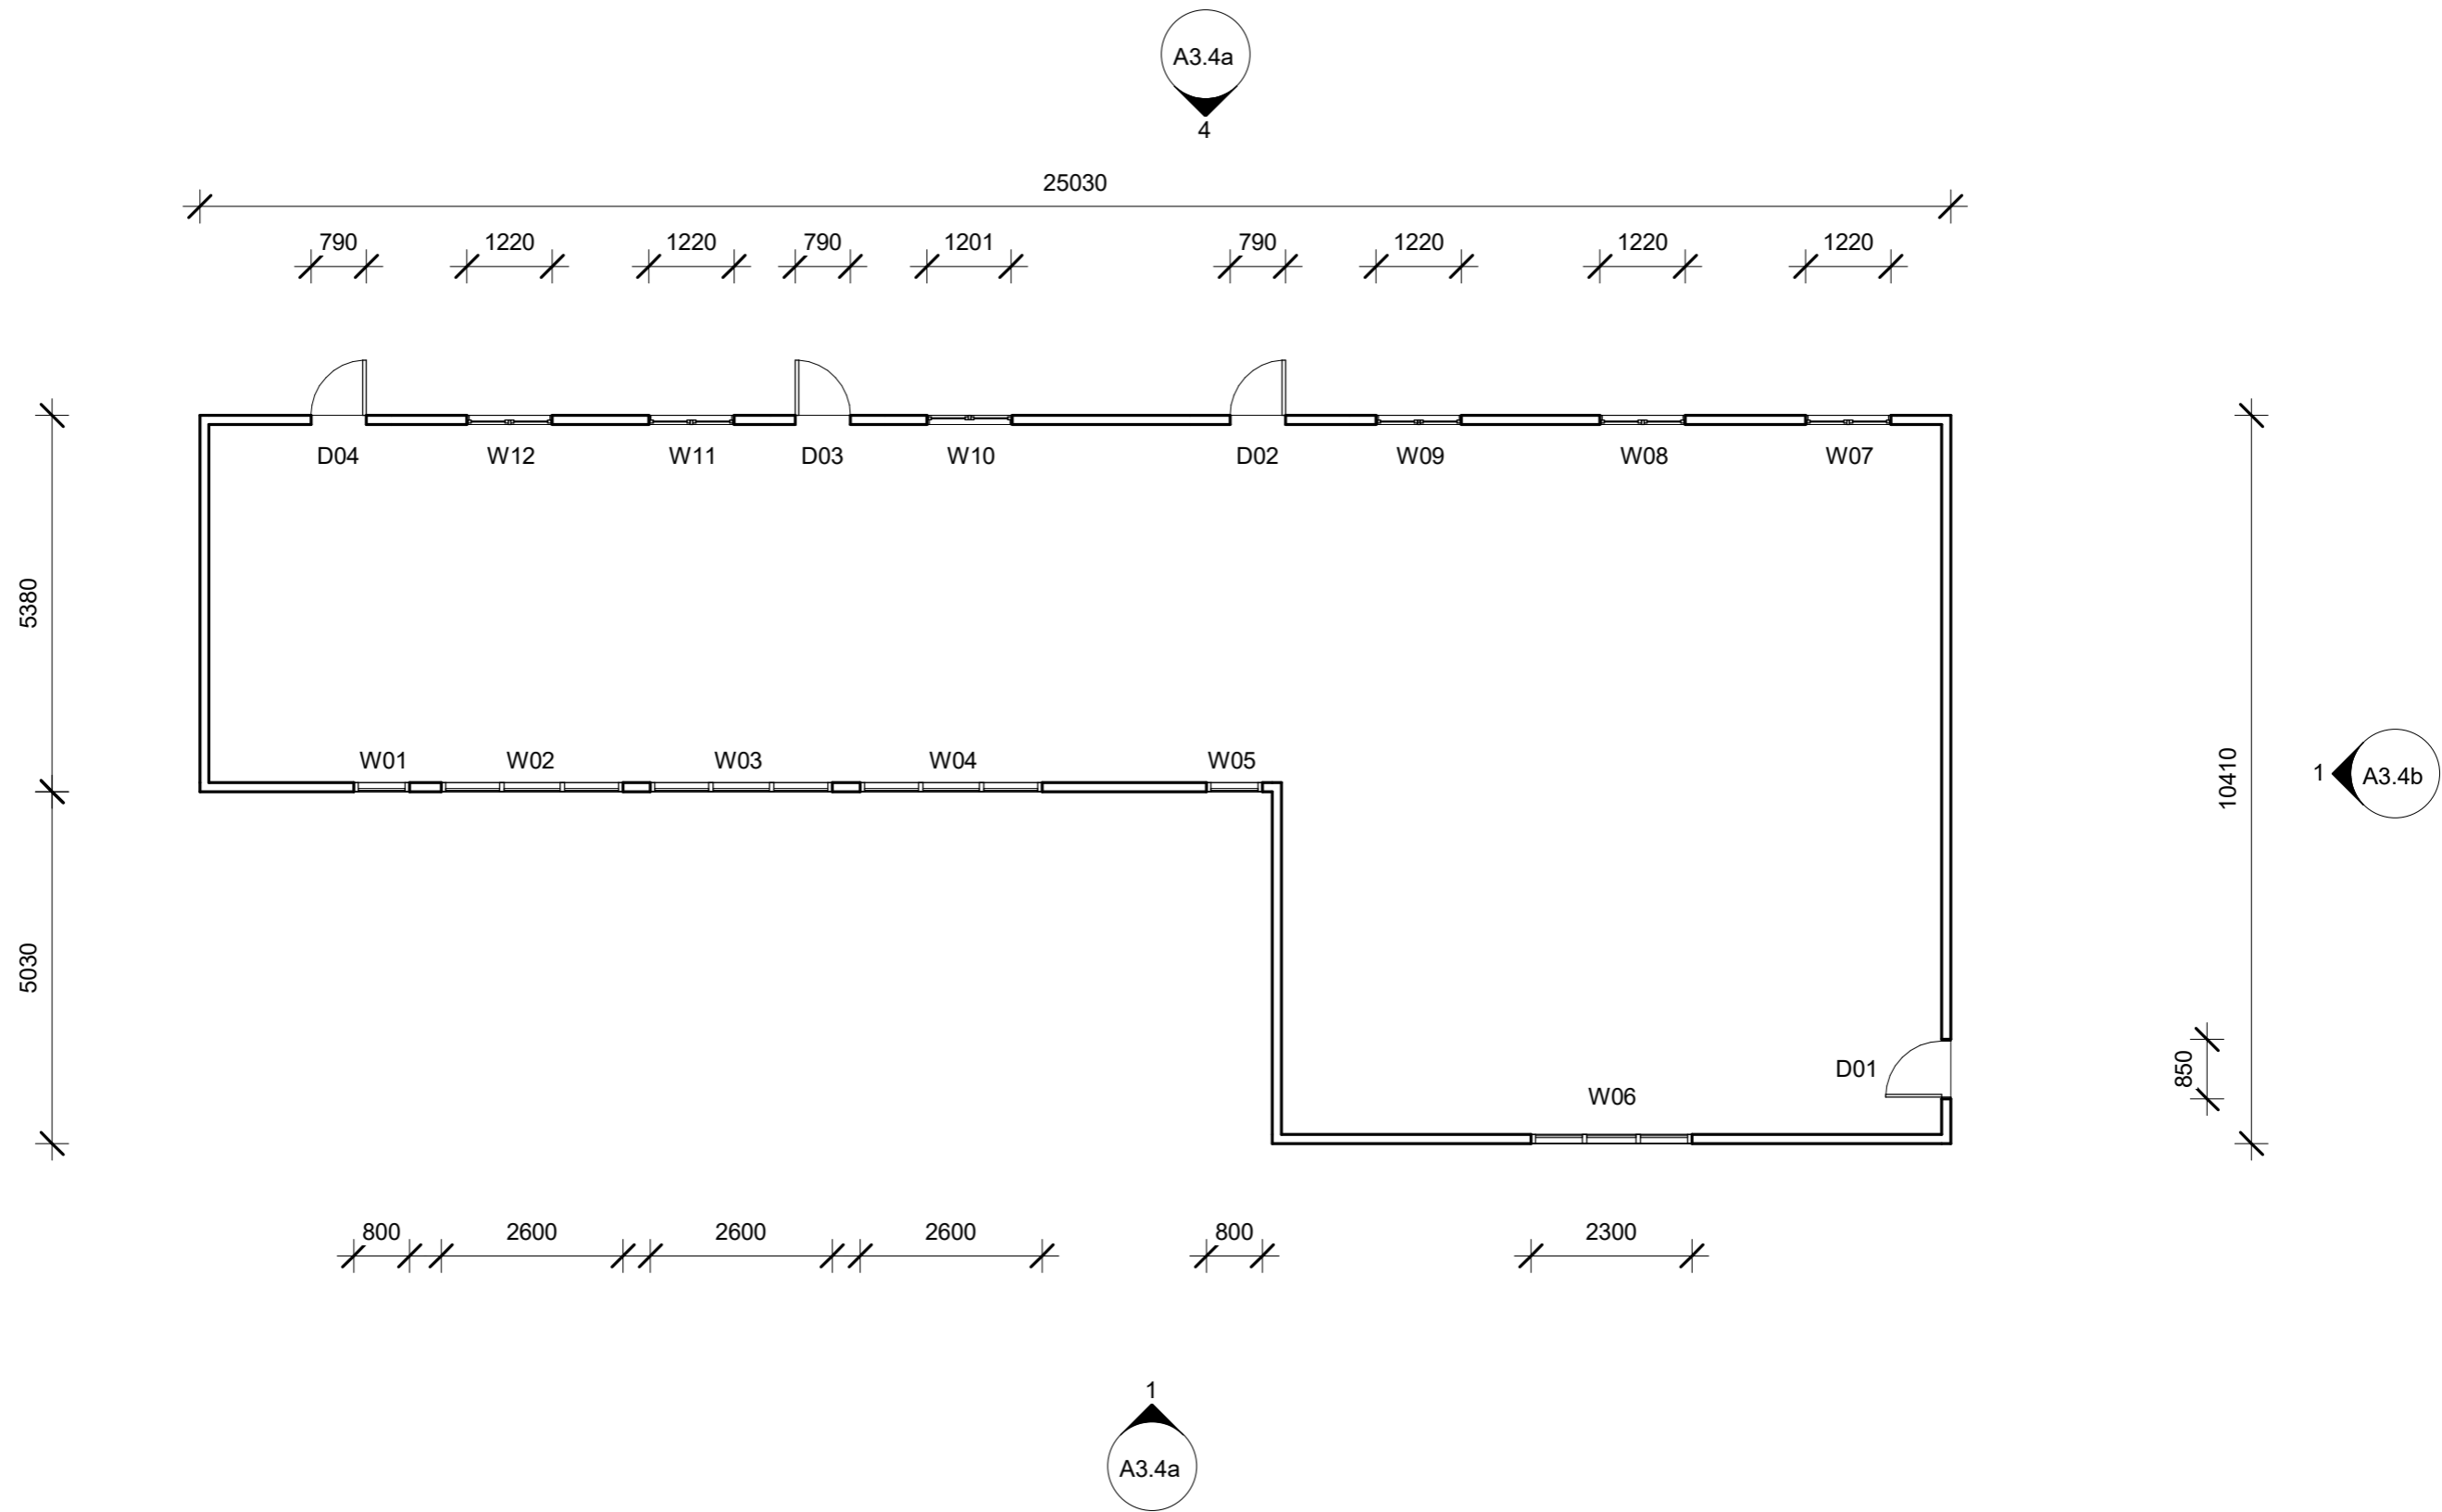

1 Hut 64 - A3
1 : 100


No.	Description	Date

Heritage Concepts
Heritage Consulting and Advice
e: heritageconcepts@bigpond.com.au

Benalla P1 Huts

COPY RIGHT
The concepts and information contained in this document are the intellectual property of Heritage Concepts Pty Ltd. Use or copying of the document, or application of the concepts, in whole or part without written permission of HC constitutes an infringement of copyright.

Project	Scale 1 : 100 A3	Date	OCT '18
Benalla P1 Huts	Drawn by HK	Checked by	DK
Drawing Title	Revision	N →	
Hut 64 Floor Plan - A3	Drawing Title A2.4a		

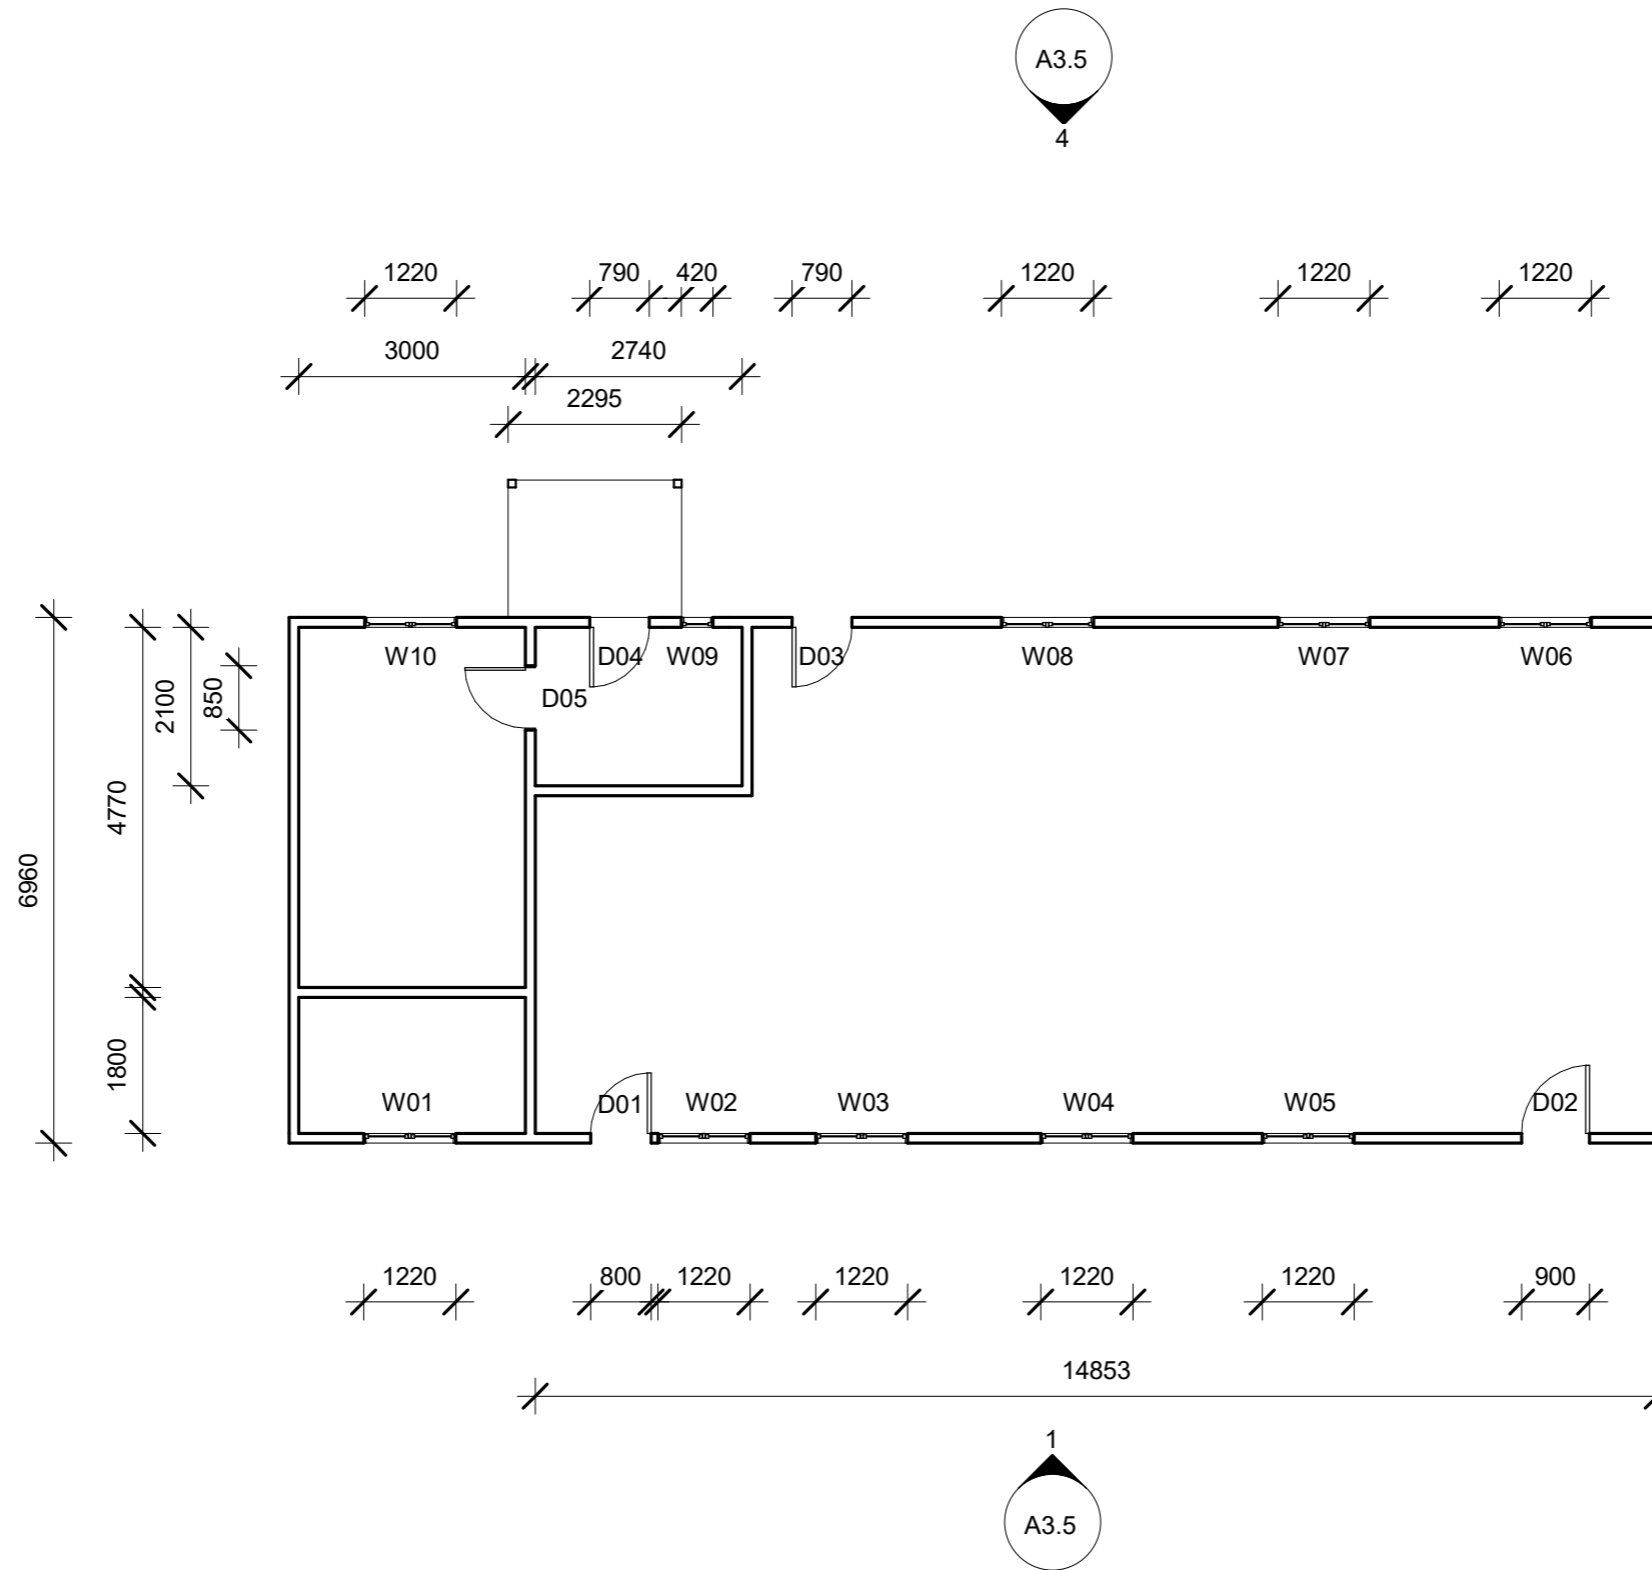

① Hut 65 - A3
1 : 100

No.	Description	Date


Heritage Concepts
Heritage Consulting and Advice
e: heritageconcepts@bigpond.com.au

Benalla P1 Huts

COPY RIGHT
The concepts and information contained in this document are the intellectual property of Heritage Concepts Pty Ltd. Use or copying of the document, or application of the concepts, in whole or part without written permission of HC constitutes an infringement of copyright.

Project
Benalla P1 Huts
Drawing Title
Hut 65 Floor Plan - A3

Scale 1 : 100 A3	Date OCT '18
Drawn by HK	Checked by DK
Revision	N →
Drawing Title A2.5a	

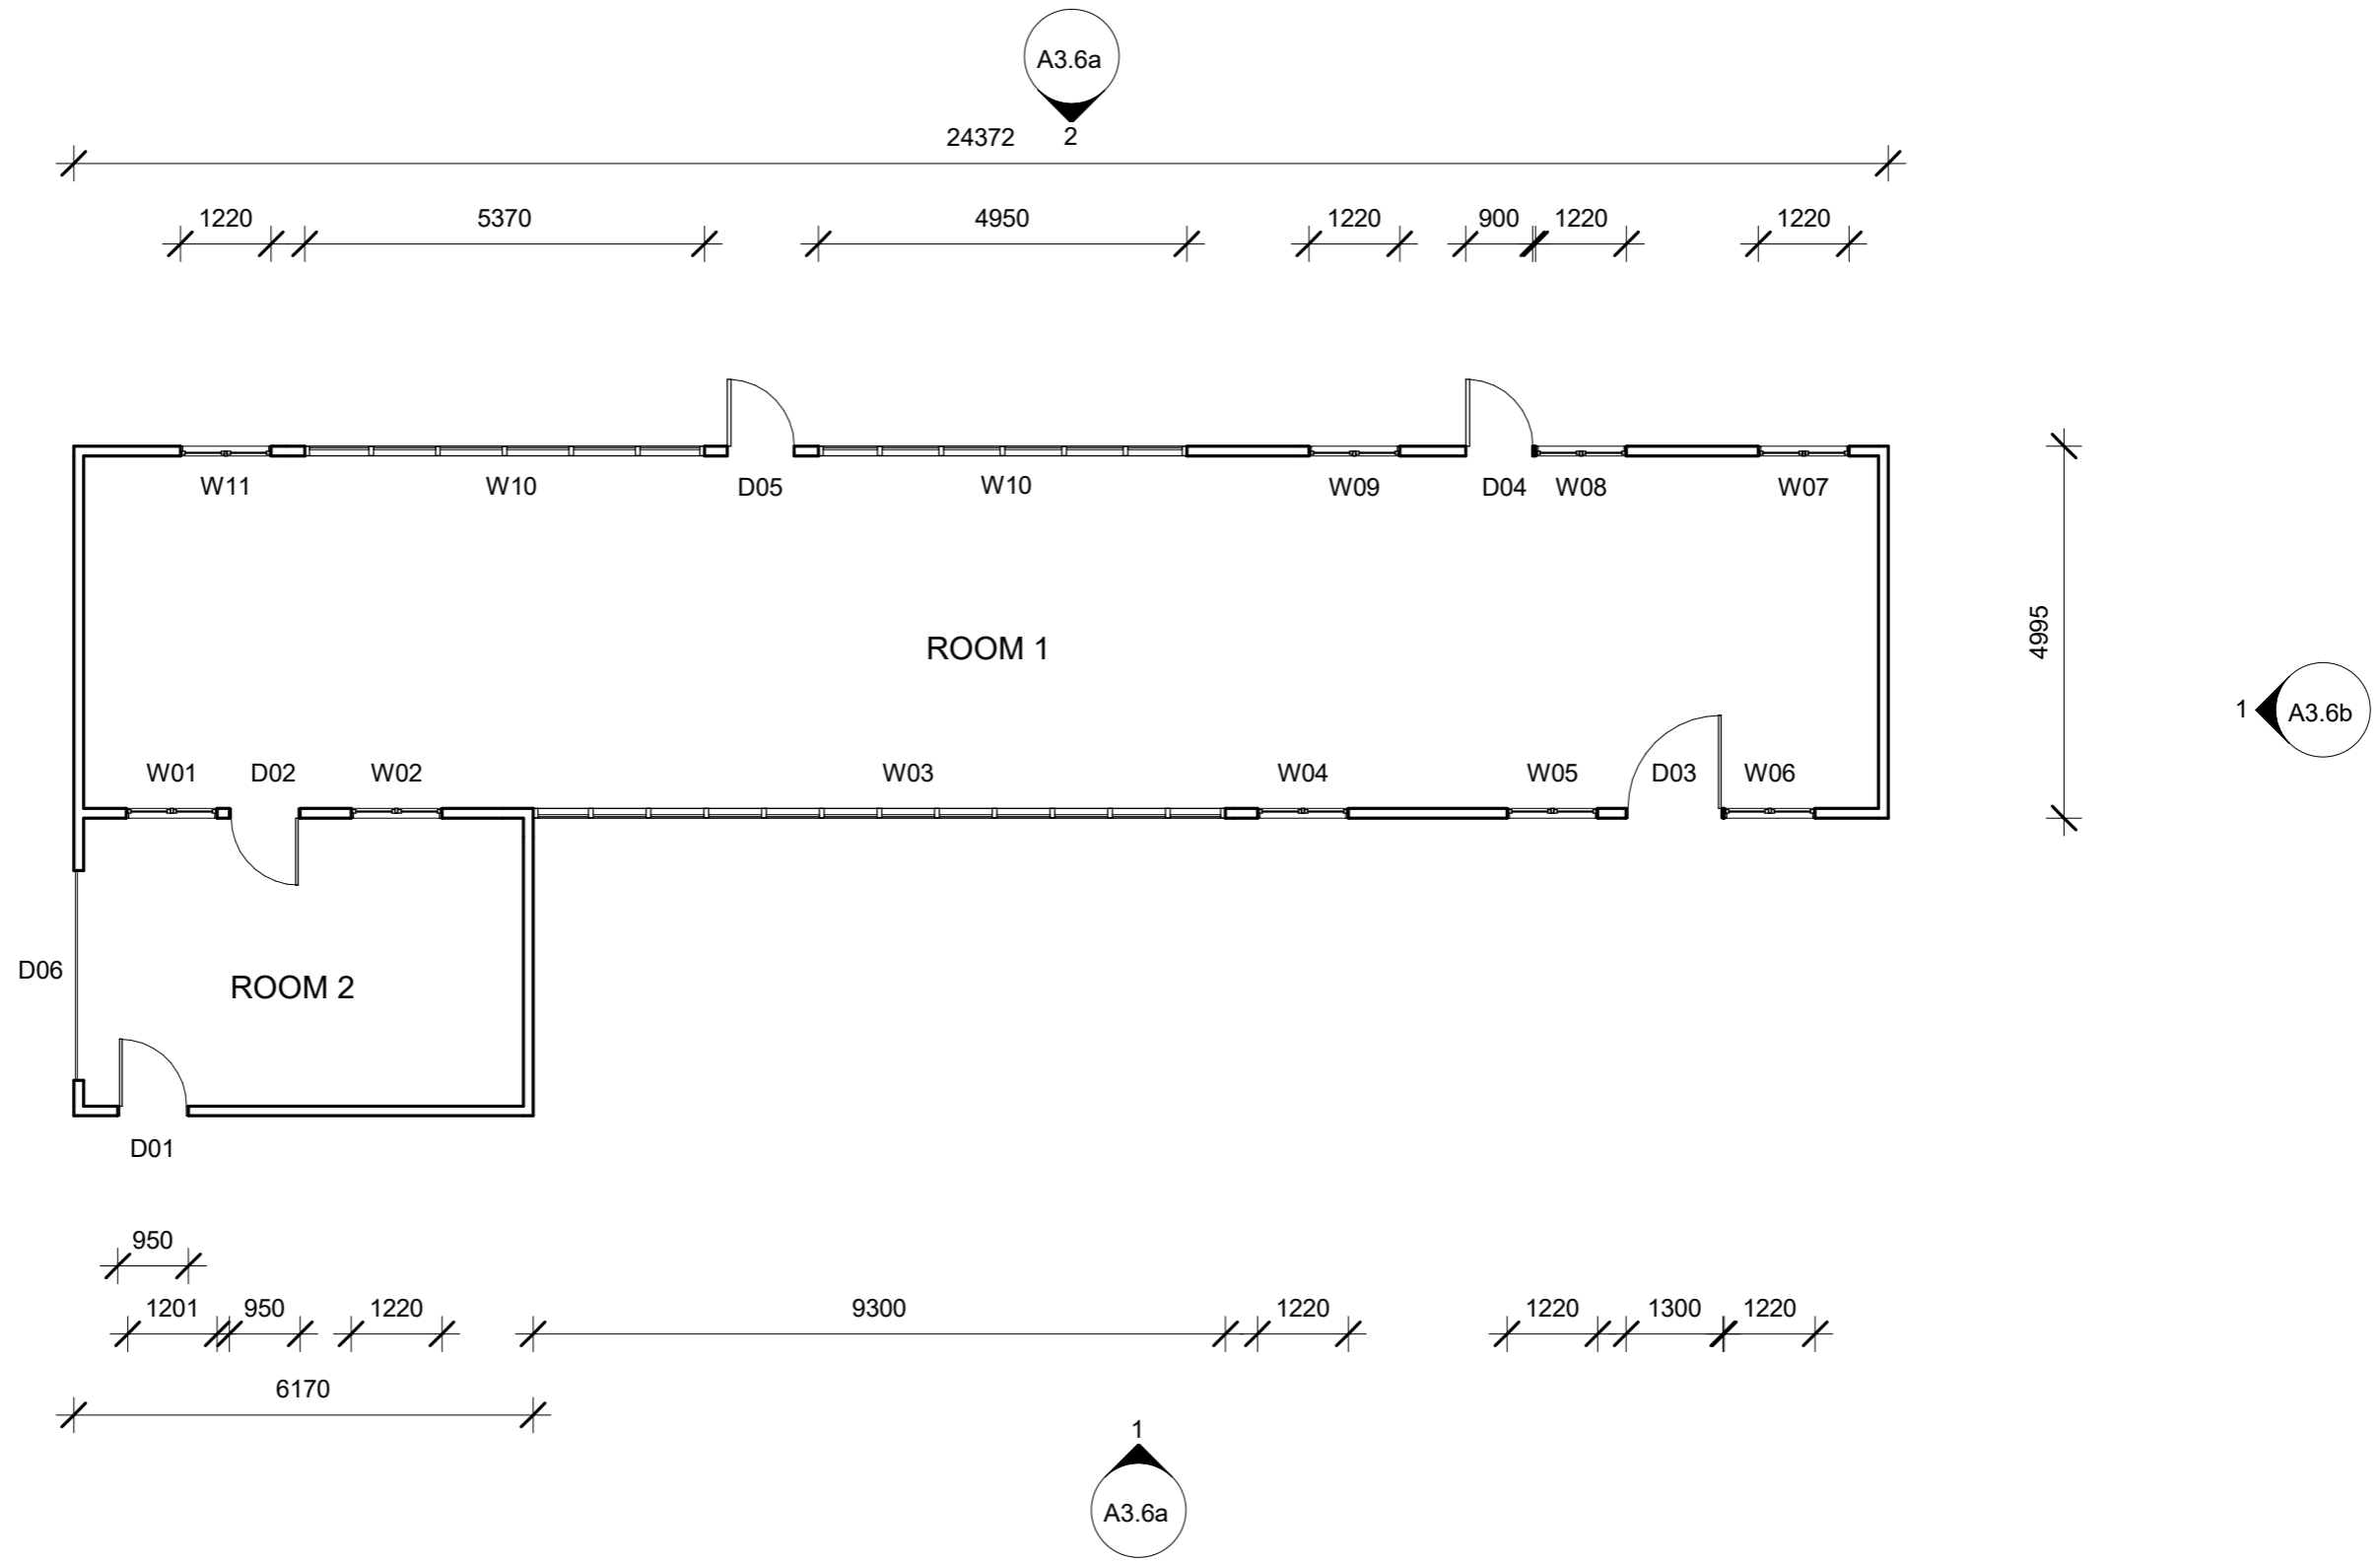

1 Hut 66 - A3
1 : 100

No.	Description	Date

Heritage Concepts
Heritage Consulting and Advice
e: heritageconcepts@bigpond.com.au




Benalla P1 Huts

COPY RIGHT
The concepts and information contained in this document are the intellectual property of Heritage Concepts Pty Ltd. Use or copying of the document, or application of the concepts, in whole or part without written permission of HC constitutes an infringement of copyright.

Project
Benalla P1 Huts
Drawing Title
Hut 66 Floor Plan - A3




Scale 1 : 100 A3	Date OCT '18
Drawn by HK	Checked by DK
Revision	N →
Drawing Title A2.6a	

A3.7
1

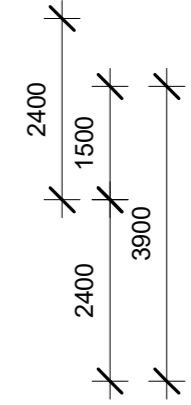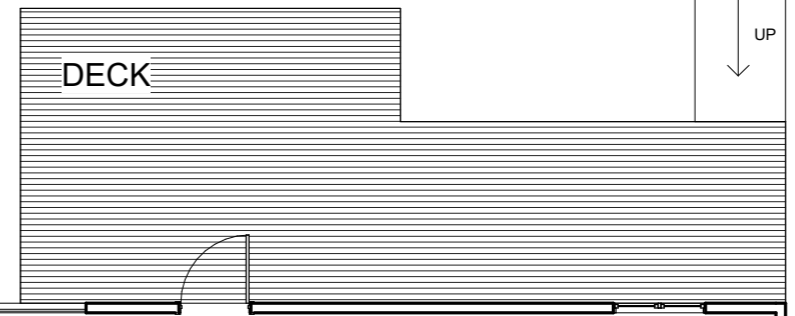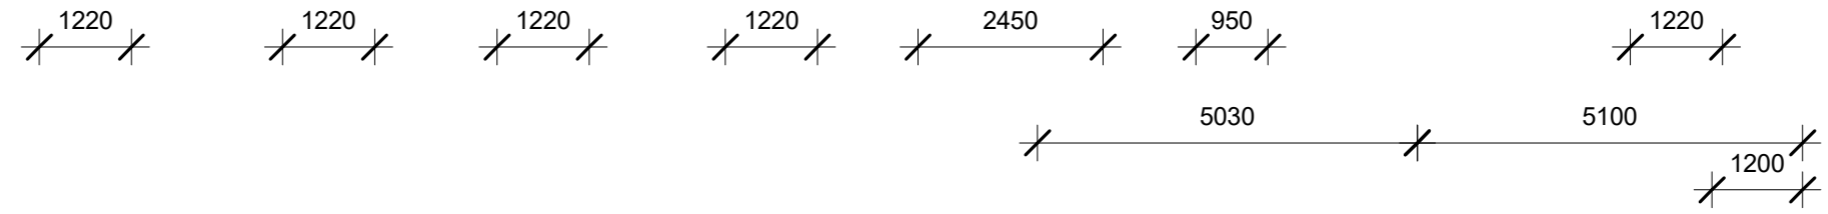

A3.7
4

A3.7
3

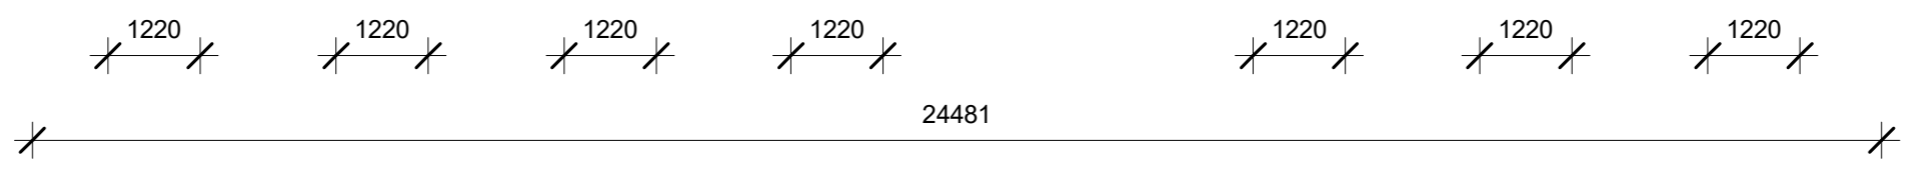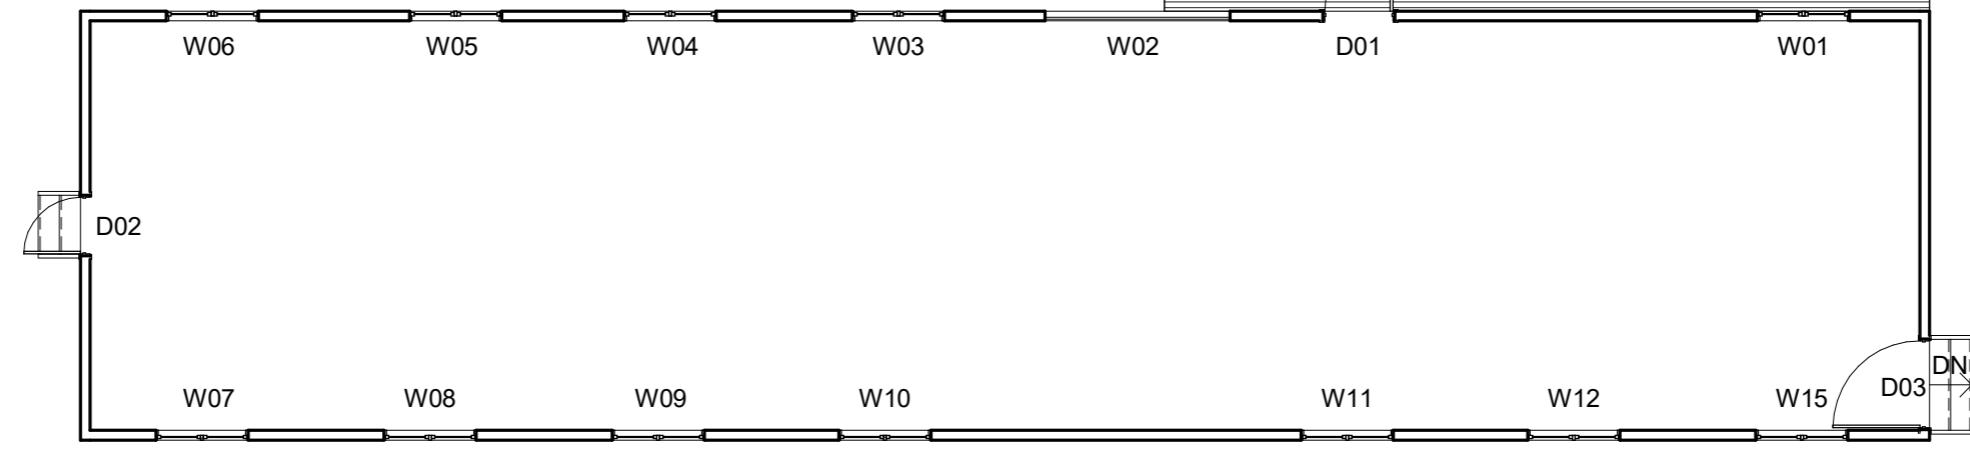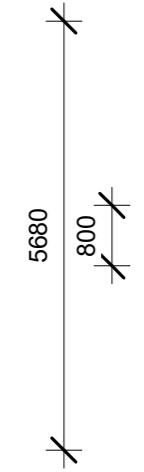

A3.7
2

1 Hut 67 - A3
1 : 100

No.	Description	Date

Heritage Concepts
Heritage Consulting and Advice
e: heritageconcepts@bigpond.com.au


Benalla P1 Huts

COPY RIGHT
The concepts and information contained in this document are the intellectual property of Heritage Concepts Pty Ltd. Use or copying of the document, or application of the concepts, in whole or part without written permission of HC constitutes an infringement of copyright.

Project	Benalla P1 Huts
Drawing Title	Hut 67 Floor Plan - A3

Scale	1 : 100 A3	Date	OCT '18
Drawn by	HK	Checked by	DK
Revision			
Drawing Title	A2.7a		



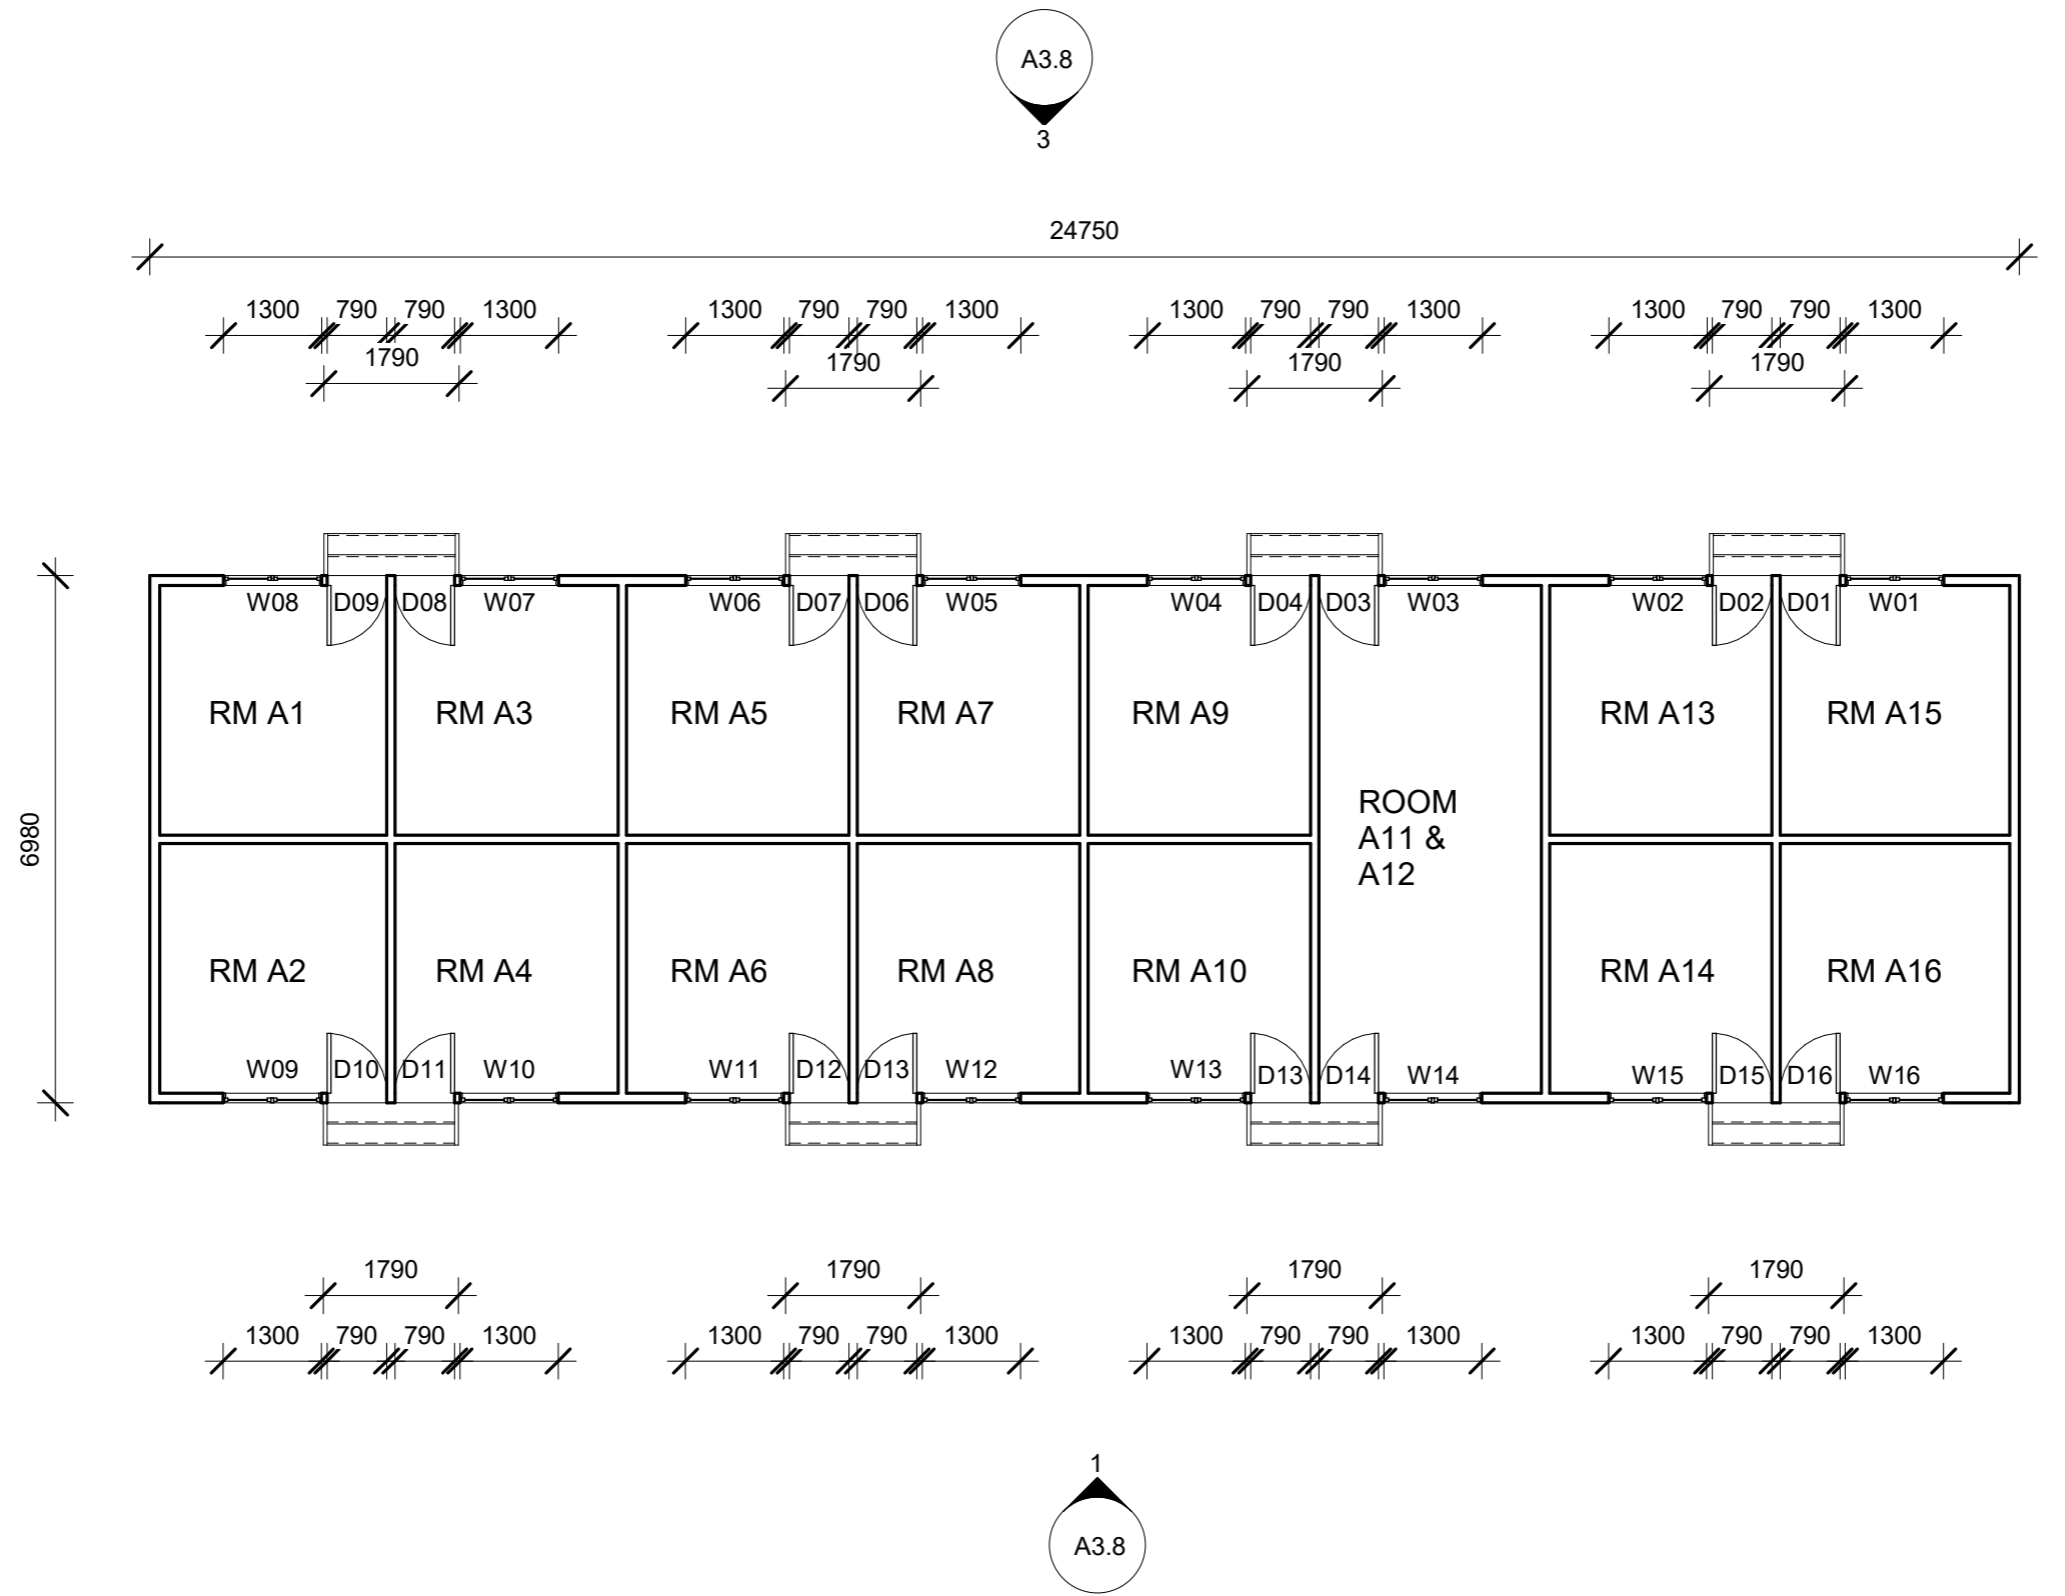

1 Hut A - A3
1 : 100

No.	Description	Date


Heritage Concepts
Heritage Consulting and Advice
e: heritageconcepts@bigpond.com.au

Benalla P1 Huts

COPY RIGHT
The concepts and information contained in this document are the intellectual property of Heritage Concepts Pty Ltd. Use or copying of the document, or application of the concepts, in whole or part without written permission of HC constitutes an infringement of copyright.

Project	Benalla P1 Huts
Drawing Title	Hut A Floor Plan - A3

Scale	1 : 100 A3	Date	OCT '18
Drawn by	HK	Checked by	JB
Revision		N	
Drawing Title	A2.8a		

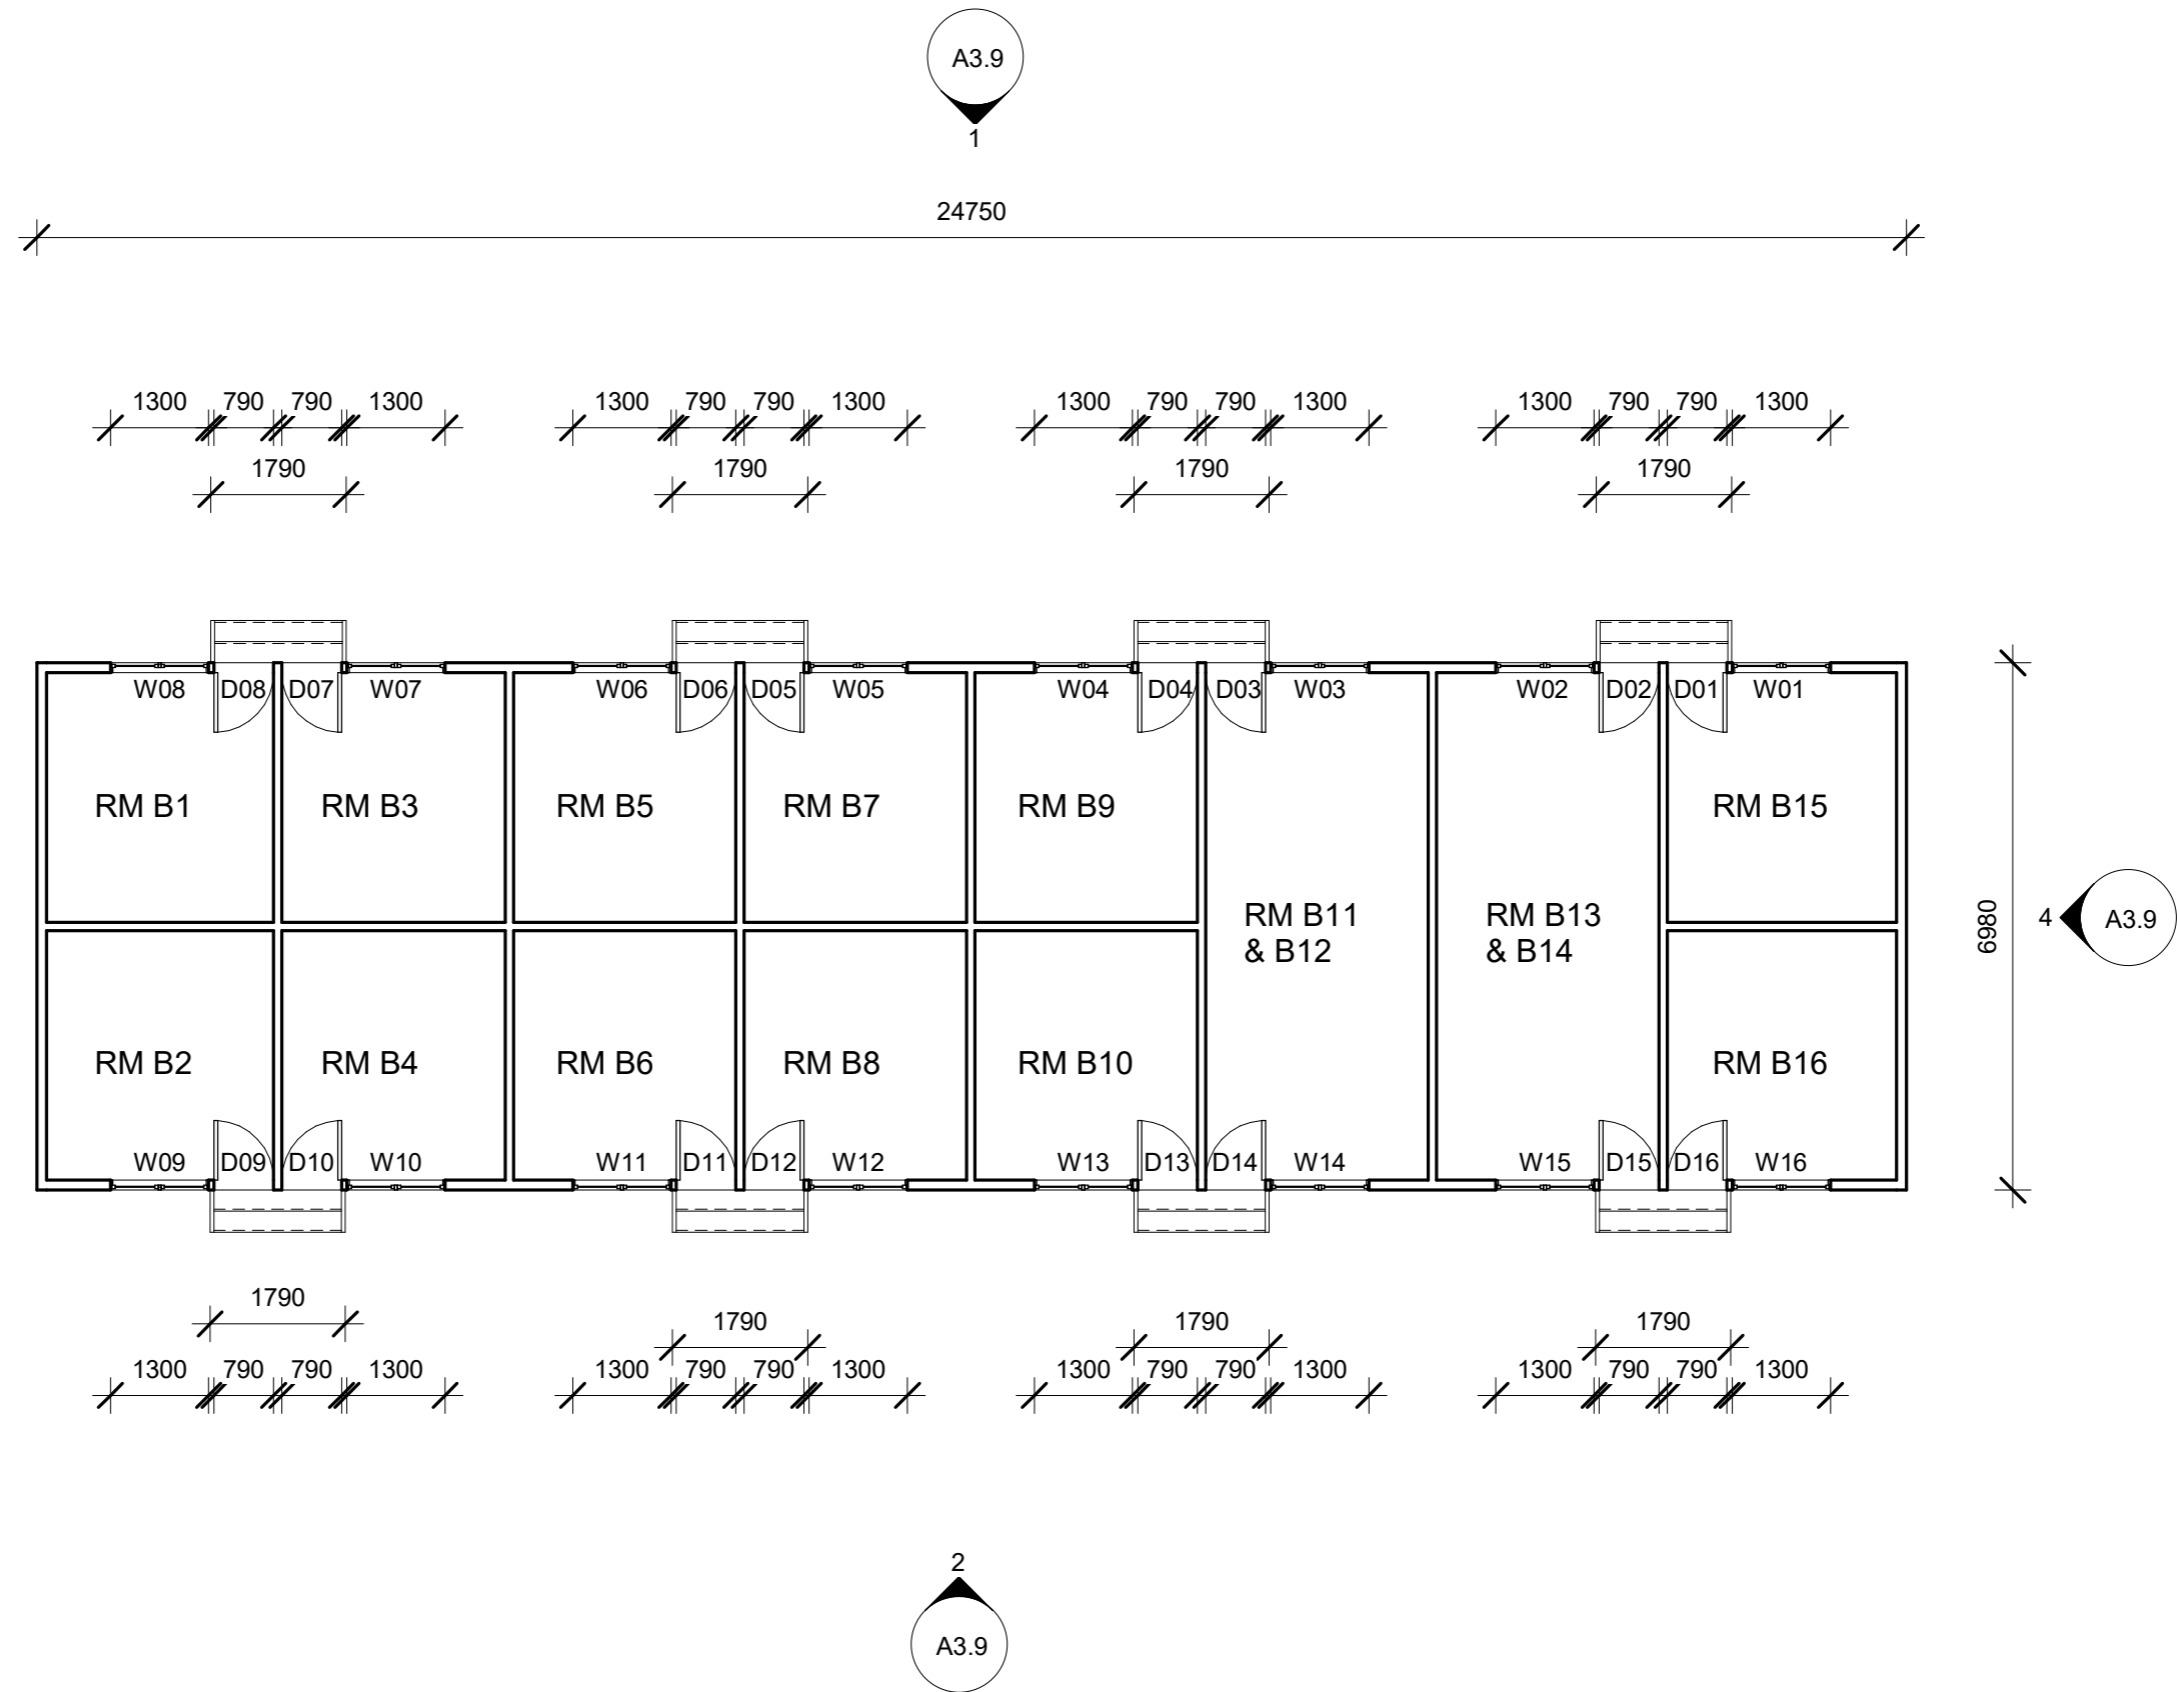

1 Hut B - A3
1 : 100

No.	Description	Date







Heritage Concepts
Heritage Consulting and Advice
e: heritageconcepts@bigpond.com.au

Benalla P1 Huts

COPY RIGHT
The concepts and information contained in this document are the intellectual property of Heritage Concepts Pty Ltd. Use or copying of the document, or application of the concepts, in whole or part without written permission of HC constitutes an infringement of copyright.

Project
Benalla P1 Huts
Drawing Title
Hut B Floor Plan - A3

Scale 1 : 100 A3	Date OCT '18
Drawn by HK	Checked by JB
Revision	N
Drawing Title A2.9a	

  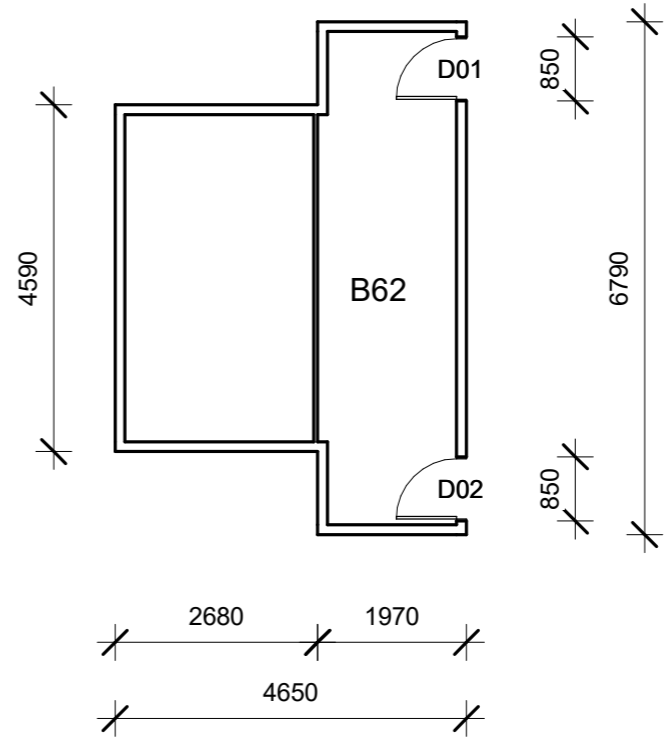 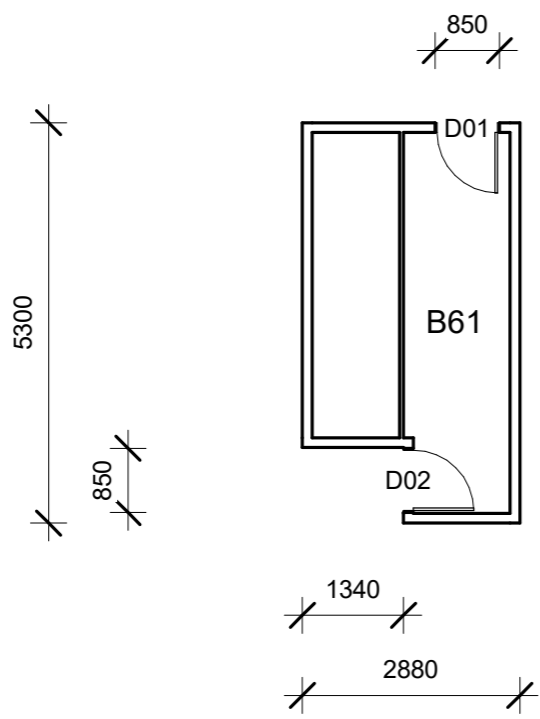 

1 B61 & B62 Floor Plans - A3
1 : 100

No.	Description	Date

Heritage Concepts
Heritage Consulting and Advice
e: heritageconcepts@bigpond.com.au


Benalla P1 Huts

COPY RIGHT
The concepts and information contained in this document are the intellectual property of Heritage Concepts Pty Ltd. Use or copying of the document, or application of the concepts, in whole or part without written permission of HC constitutes an infringement of copyright.


Project
Benalla P1 Huts

Drawing Title
B61 & B62 Floor Plans - A3


Scale 1 : 100 A3	Date OCT '18
Drawn by HK	Checked by DK
Revision	N →
Drawing Title A2.10a	

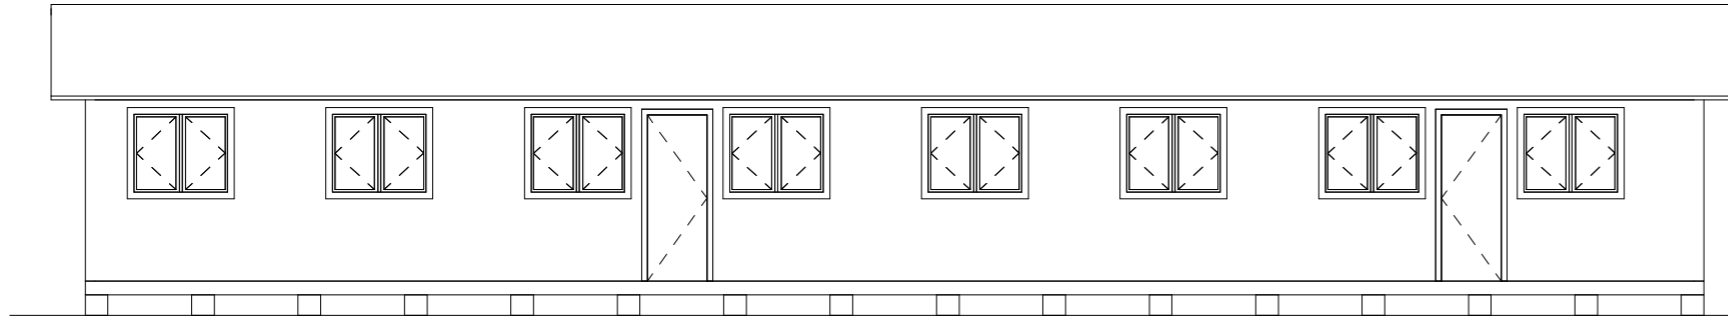


① Hut 10 West Elevation - A3
1 : 100

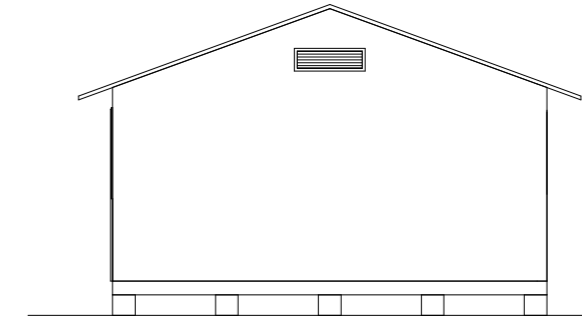

② Hut 10 South Elevation - A3
1 : 100

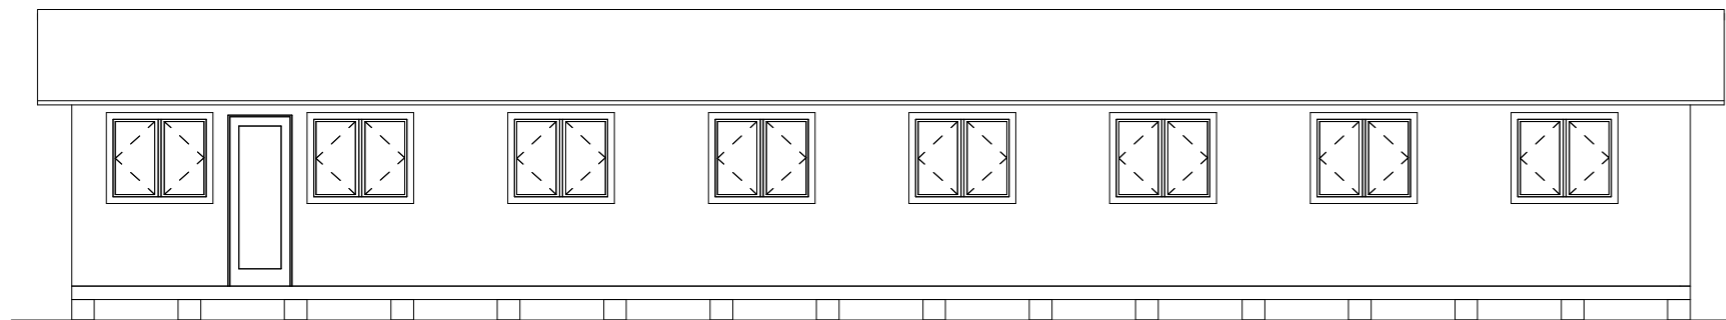

④ Hut 10 East Elevation - A3
1 : 100

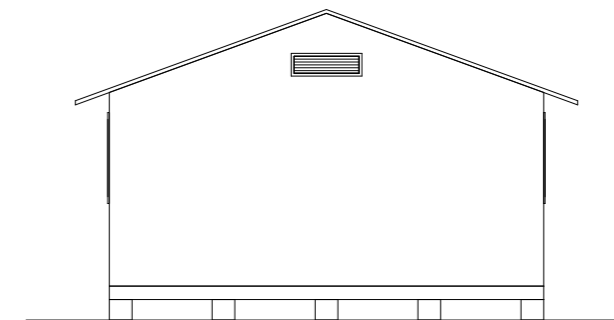

③ Hut 10 North Elevation - A3
1 : 100


No.	Description	Date

Heritage Concepts
Heritage Consulting and Advice
e: heritageconcepts@bigpond.com.au


Benalla P1 Huts

COPY RIGHT
The concepts and information contained in this document are the intellectual property of Heritage Concepts Pty Ltd. Use or copying of the document, or application of the concepts, in whole or part without written permission of HC constitutes an infringement of copyright.


Project	Scale	Date
Benalla P1 Huts	1 : 100 A3	OCT '18
	Drawn by HK	Checked by DK
Drawing Title	Revision	N
Hut 10 Elevations - A3	Drawing Title A3.1a	

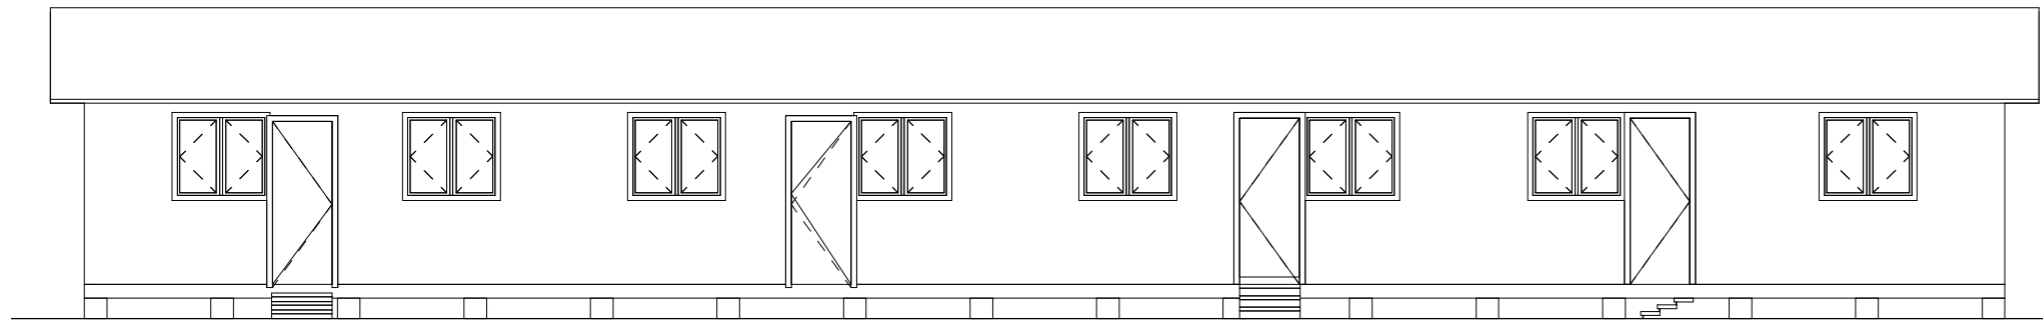


② Hut 11 West Elevation - A3
1 : 100

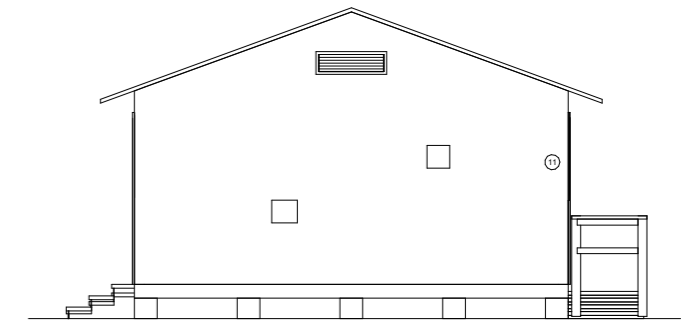

① Hut 11 South Elevation - A3
1 : 100

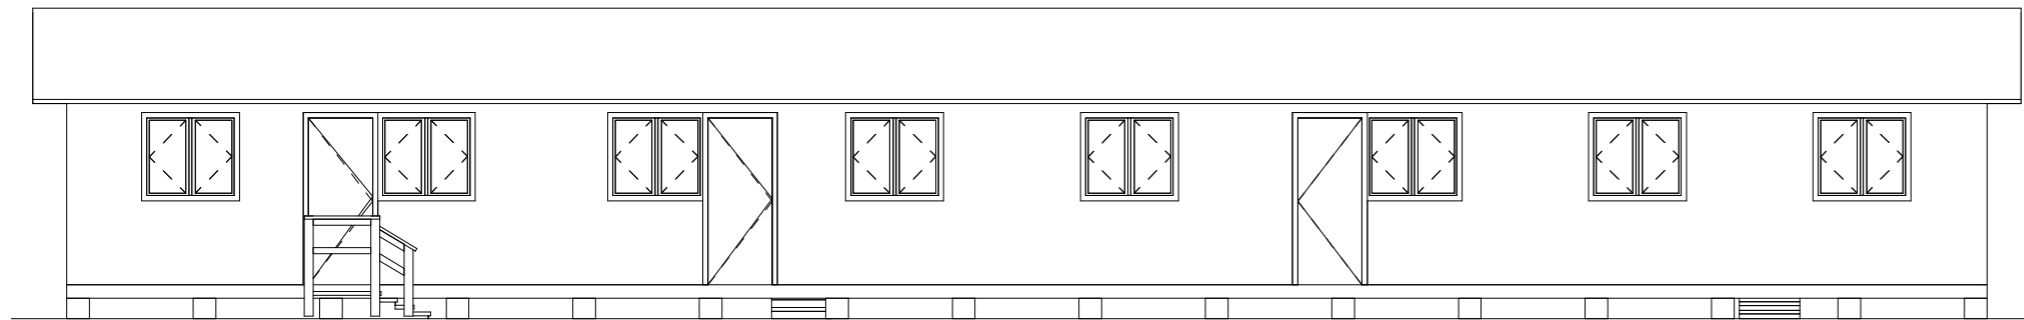

④ Hut 11 East Elevation - A3
1 : 100

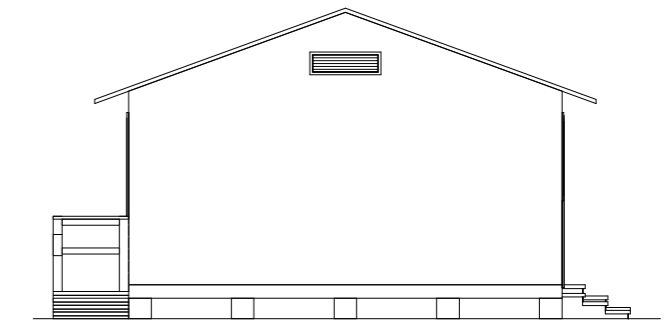

③ Hut 11 North Elevation - A3
1 : 100

No.	Description	Date

Heritage Concepts
Heritage Consulting and Advice
e: heritageconcepts@bigpond.com.au

Benalla P1 Huts

COPY RIGHT
The concepts and information contained in this document are the intellectual property of Heritage Concepts Pty Ltd. Use or copying of the document, or application of the concepts, in whole or part without written permission of HC constitutes an infringement of copyright.

Project

Benalla P1 Huts

Drawing Title

Hut 11 Elevations - A3

Scale
1 : 100
A3

Drawn by
HK


Revision

Drawing Title
A3.2a


Date
OCT '18

Checked by
DK


N

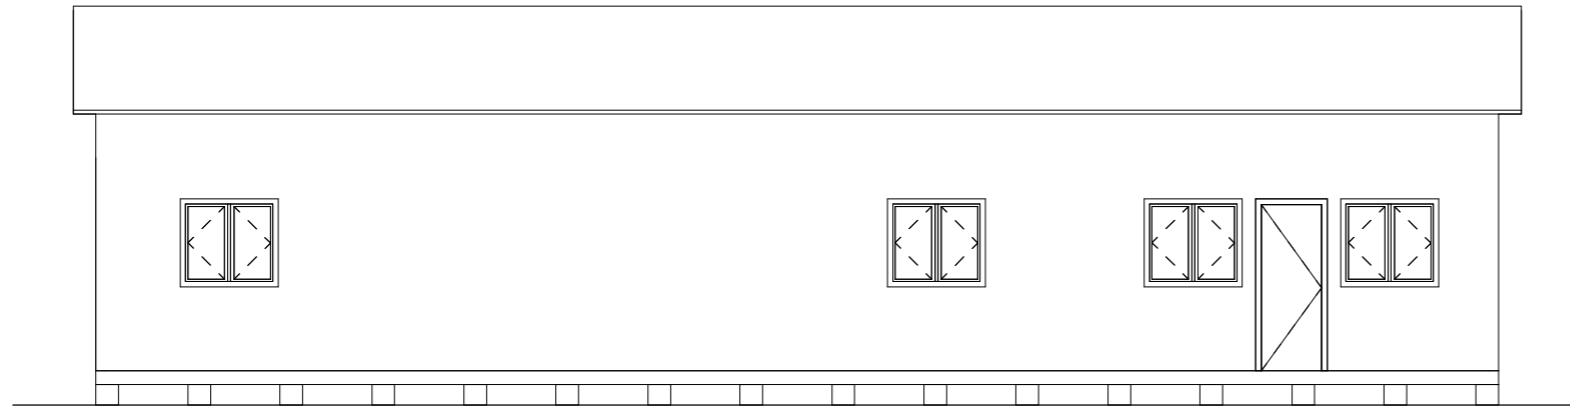


② Hut 63 West Elevation - A3
1 : 100

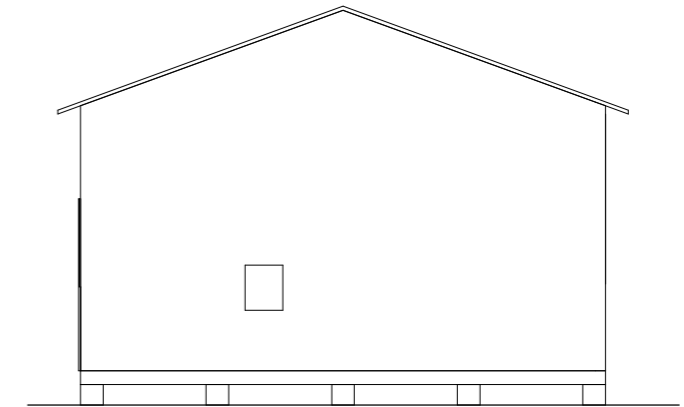

③ Hut 63 South Elevation - A3
1 : 100

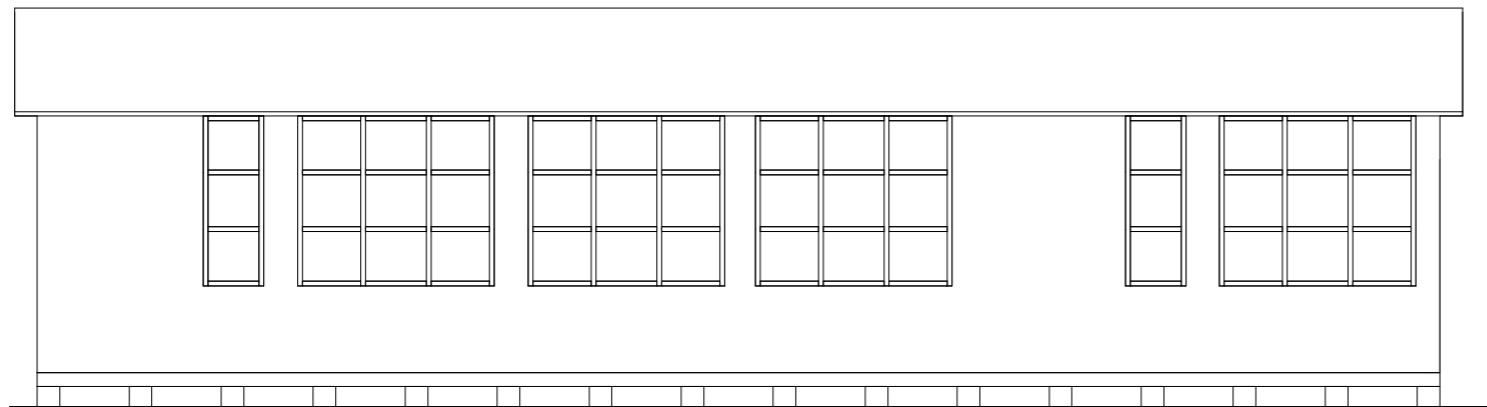

① Hut 63 East Elevation - A3
1 : 100

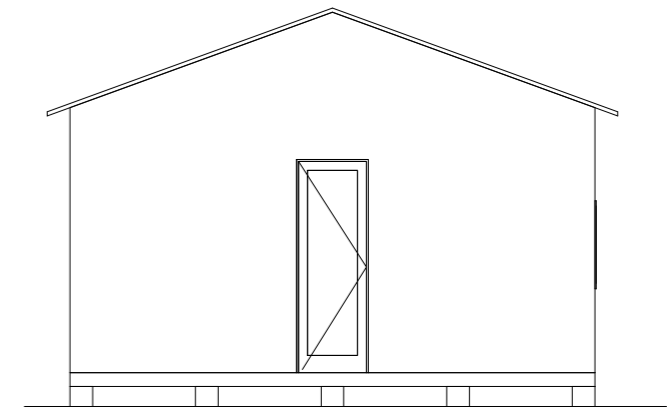

④ Hut 63 North Elevation - A3
1 : 100


No.	Description	Date

Heritage Concepts
Heritage Consulting and Advice
e: heritageconcepts@bigpond.com.au


Benalla P1 Huts

COPY RIGHT
The concepts and information contained in this document are the intellectual property of Heritage Concepts Pty Ltd. Use or copying of the document, or application of the concepts, in whole or part without written permission of HC constitutes an infringement of copyright.


Project	Scale	Date
Benalla P1 Huts	1 : 100 A3	OCT '18
	Drawn by HK	Checked by DK
Drawing Title	Revision	N
Hut 63 Elevations - A3	Drawing Title A3.3a	

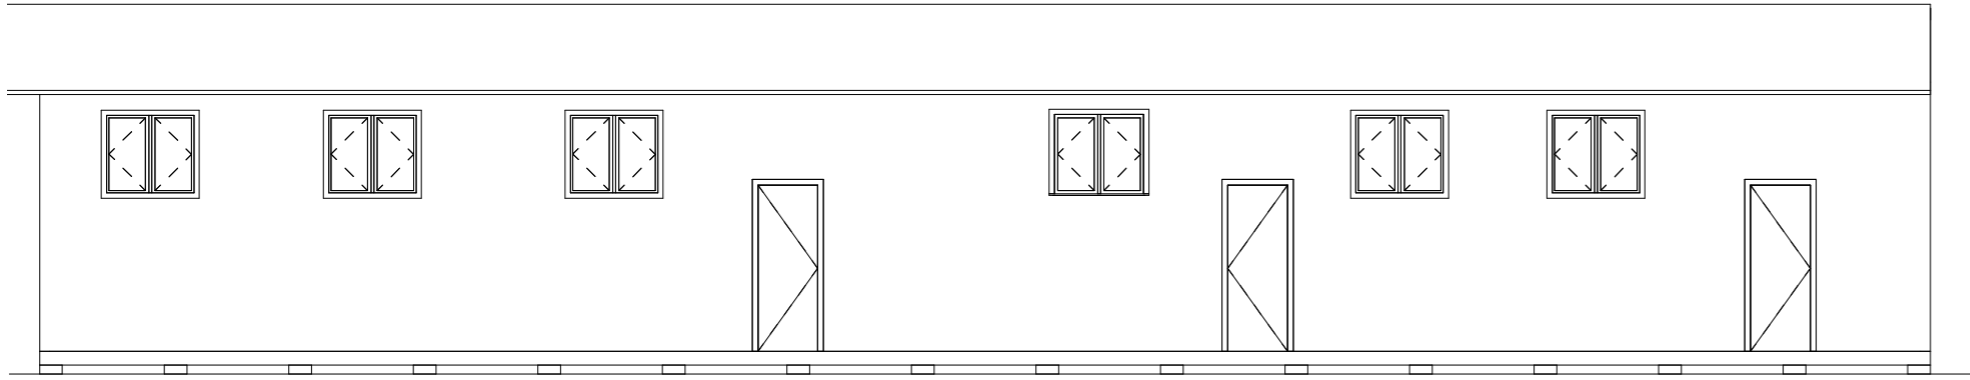


① Hut 64 West Elevation - A3
1 : 100

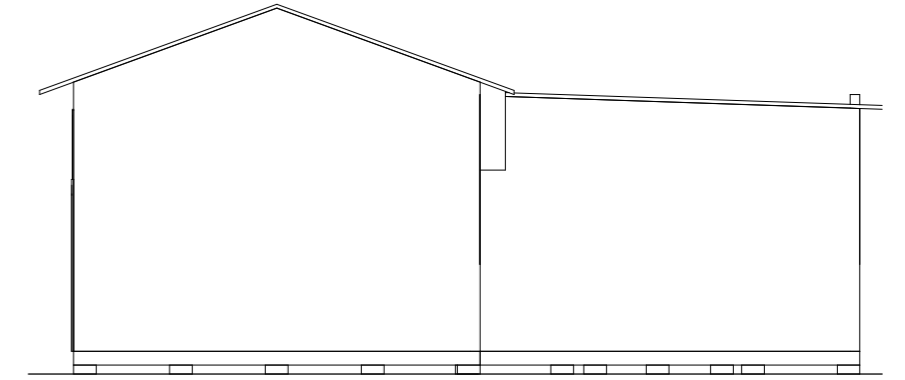

② Hut 64 South Elevation - A3
1 : 100

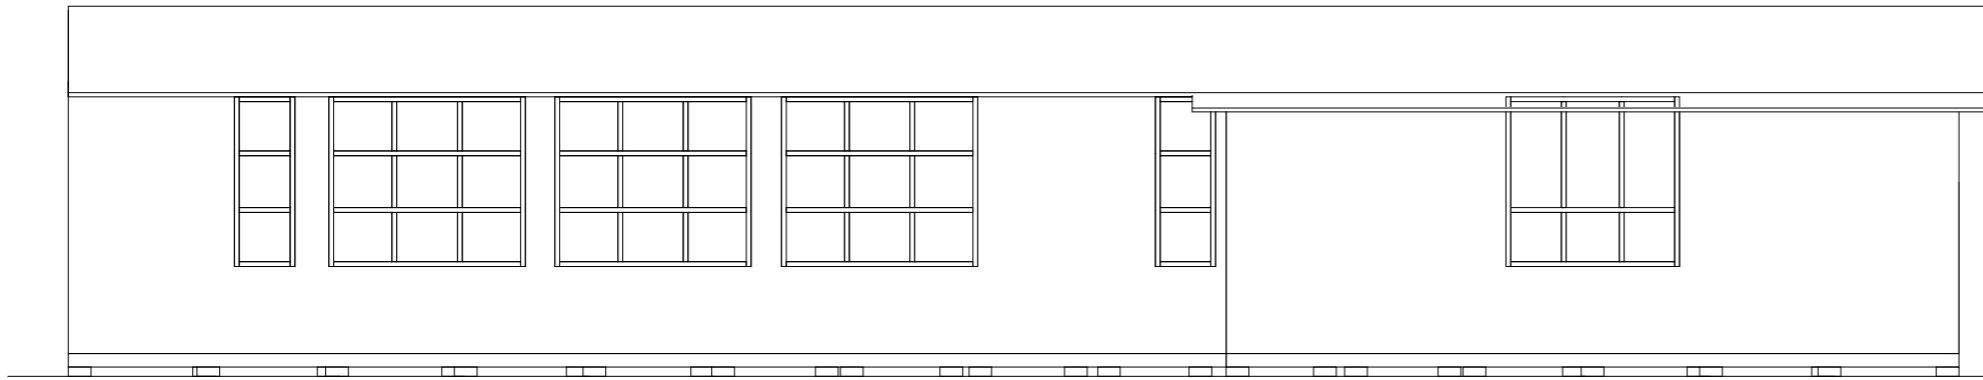

③ Hut 64 East Elevation - A3
1 : 100

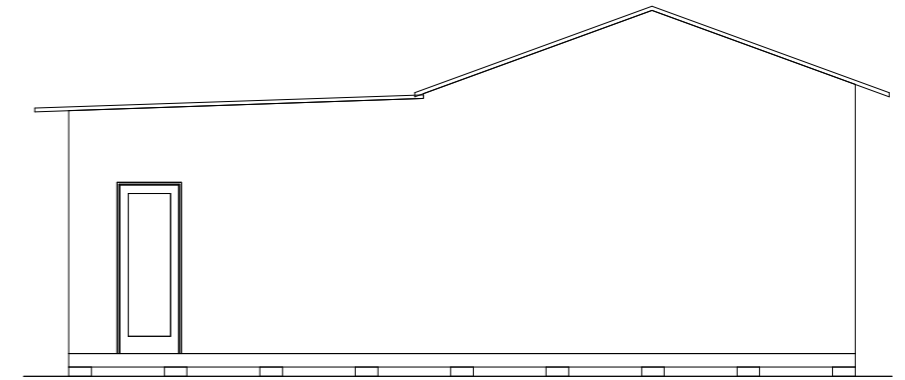

④ Hut 64 North Elevation - A3
1 : 100


No.	Description	Date

Heritage Concepts
 Heritage Consulting and Advice
 e: heritageconcepts@bigpond.com.au


Benalla P1 Huts

COPYRIGHT
 The concepts and information contained in this document are the intellectual property of Heritage Concepts Pty Ltd. Use or copying of the document, or application of the concepts, in whole or part without written permission of HC constitutes an infringement of copyright.


Project	Scale	Date
Benalla P1 Huts	1 : 100 A3	OCT '18
	Drawn by HK	Checked by DK
Drawing Title	Revision	N
Hut 64 Elevations - A3	Drawing Title A3.4a	

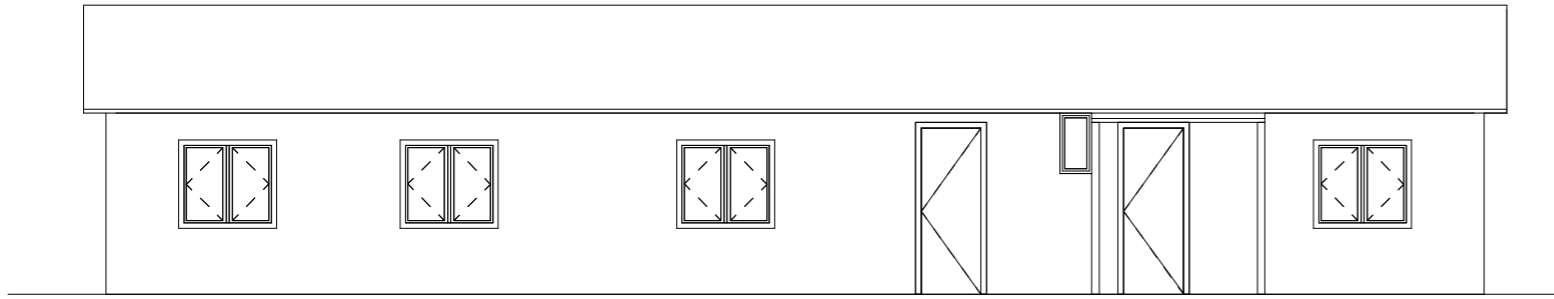


① Hut 65 West Elevation - A3
1 : 100

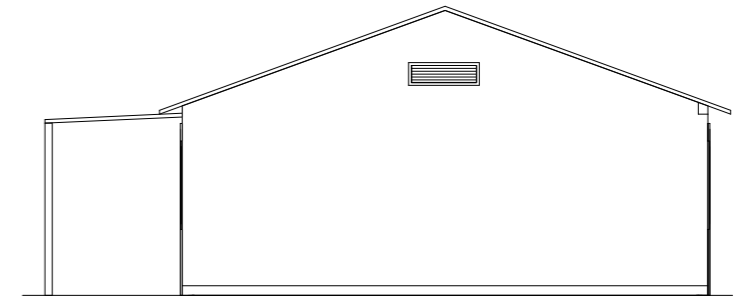

② Hut 65 South Elevation - A3
1 : 100

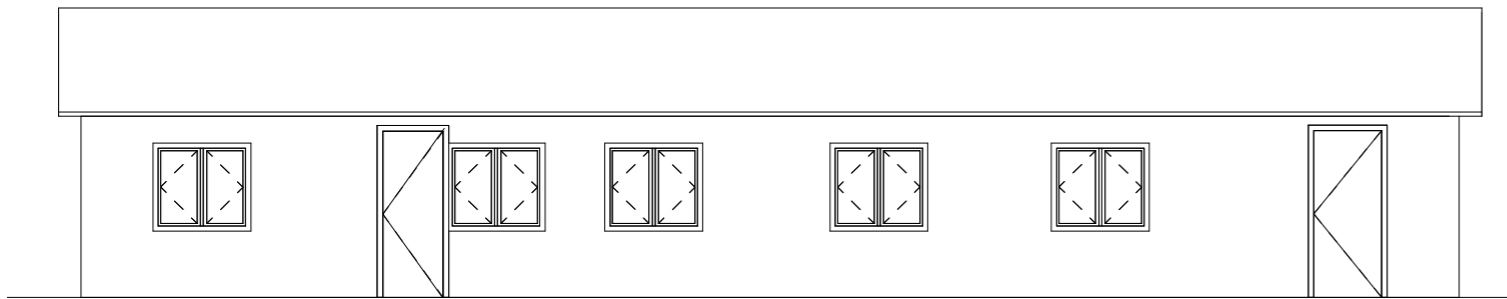

④ Hut 65 East Elevation - A3
1 : 100

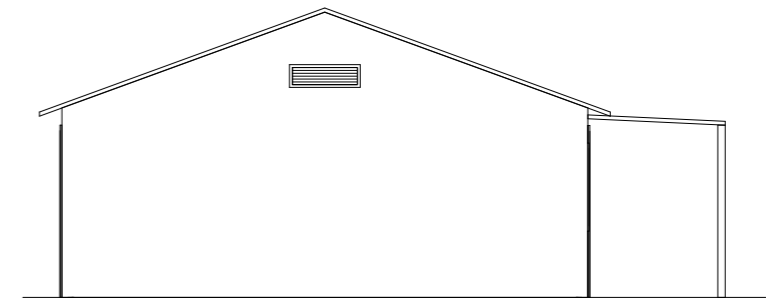

③ Hut 65 North Elevation - A3
1 : 100


No.	Description	Date

Heritage Concepts
Heritage Consulting and Advice
e: heritageconcepts@bigpond.com.au


Benalla P1 Huts

COPY RIGHT
The concepts and information contained in this document are the intellectual property of Heritage Concepts Pty Ltd. Use or copying of the document, or application of the concepts, in whole or part without written permission of HC constitutes an infringement of copyright.


Project	Scale	Date
Benalla P1 Huts	1 : 100 A3	OCT '18
	Drawn by HK	Checked by DK
Drawing Title	Revision	N
Hut 65 Elevations - A3	Drawing Title A3.5a	

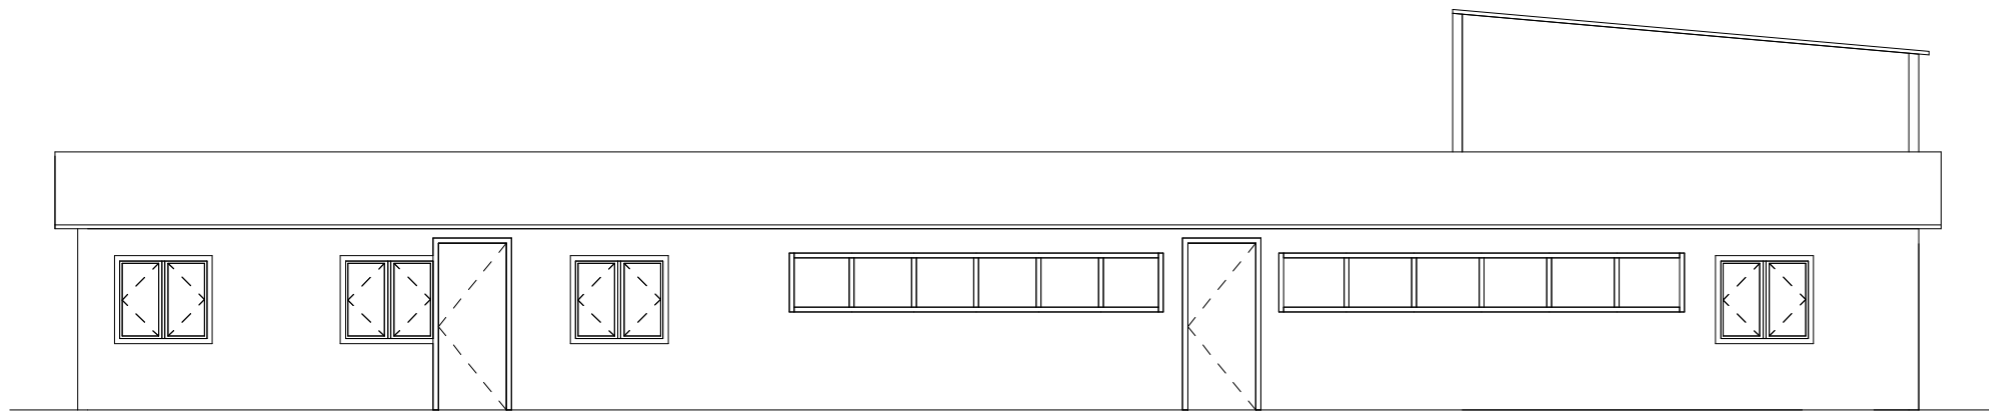


① Hut 66 West Elevation - A3
1 : 100

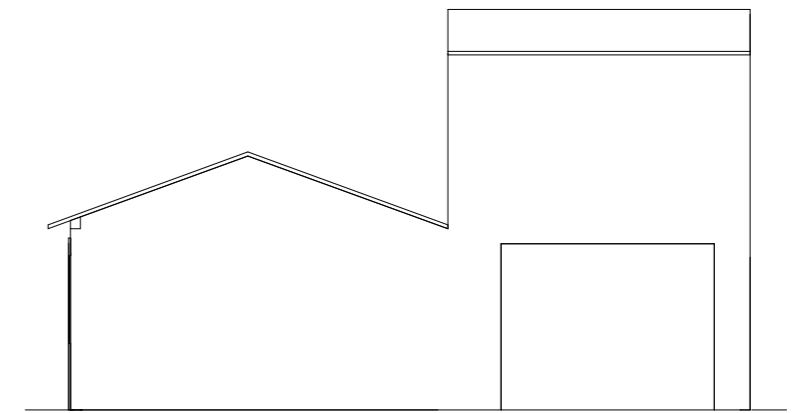

② Hut 66 South Elevation - A3
1 : 100

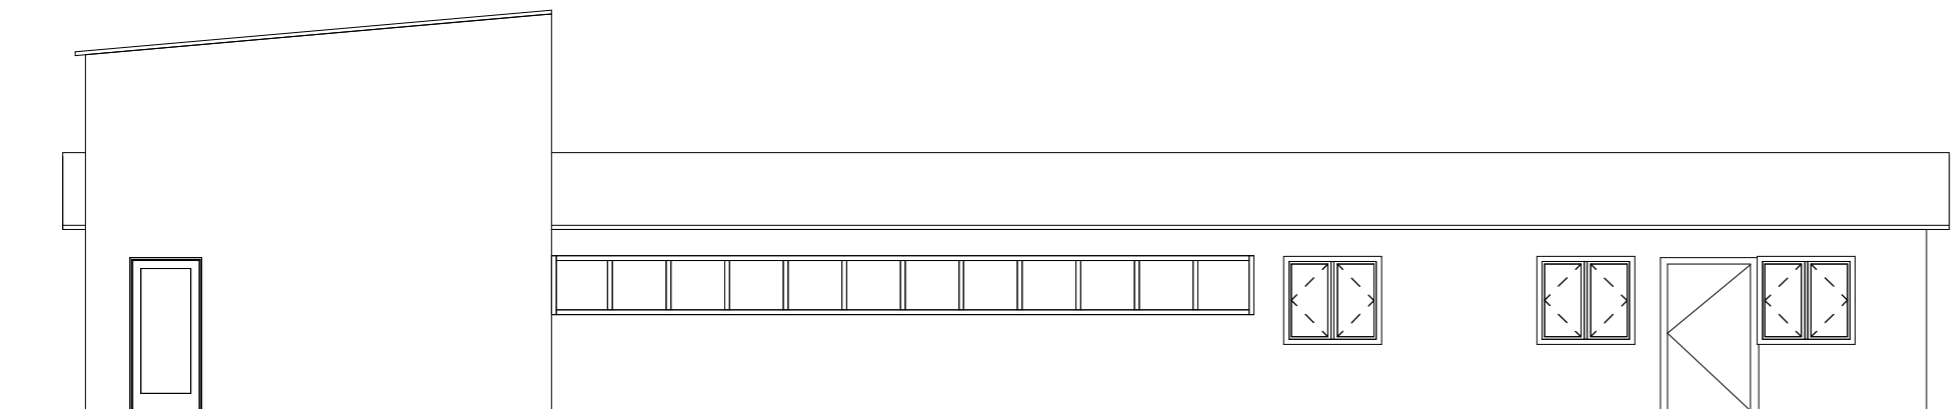

④ Hut 66 East Elevation - A3
1 : 100

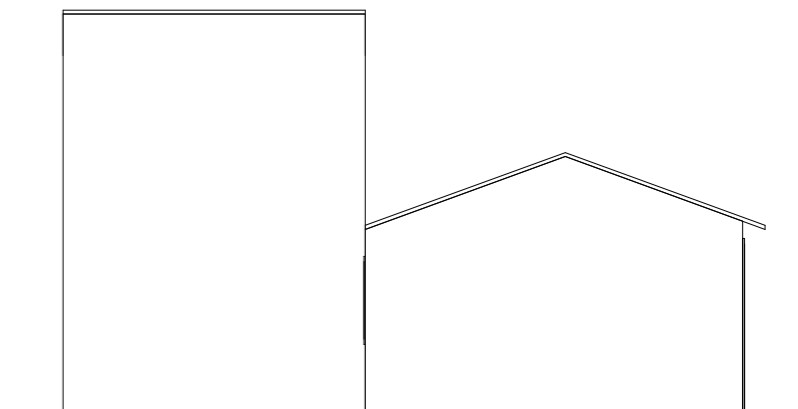

③ Hut 66 North Elevation - A3
1 : 100


No.	Description	Date

Heritage Concepts
Heritage Consulting and Advice
e: heritageconcepts@bigpond.com.au


Benalla P1 Huts

COPY RIGHT
The concepts and information contained in this document are the intellectual property of Heritage Concepts Pty Ltd. Use or copying of the document, or application of the concepts, in whole or part without written permission of HC constitutes an infringement of copyright.


Project	Scale	Date
Benalla P1 Huts	1 : 100 A3	OCT '18
	Drawn by HK	Checked by DK
Drawing Title	Revision	N
Hut 66 Elevations - A3	Drawing Title A3.6a	

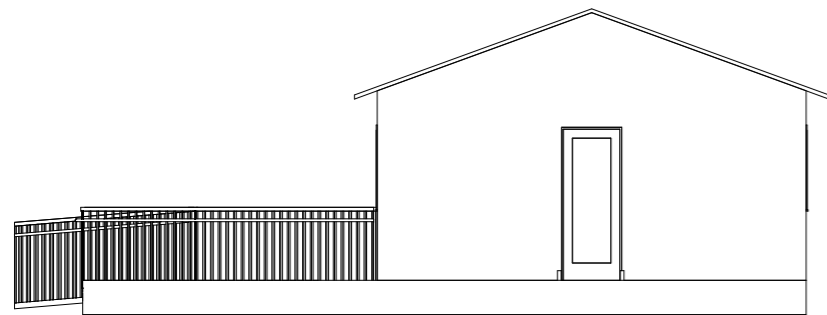


① Hutt 67 West Elevation - A3
1 : 100

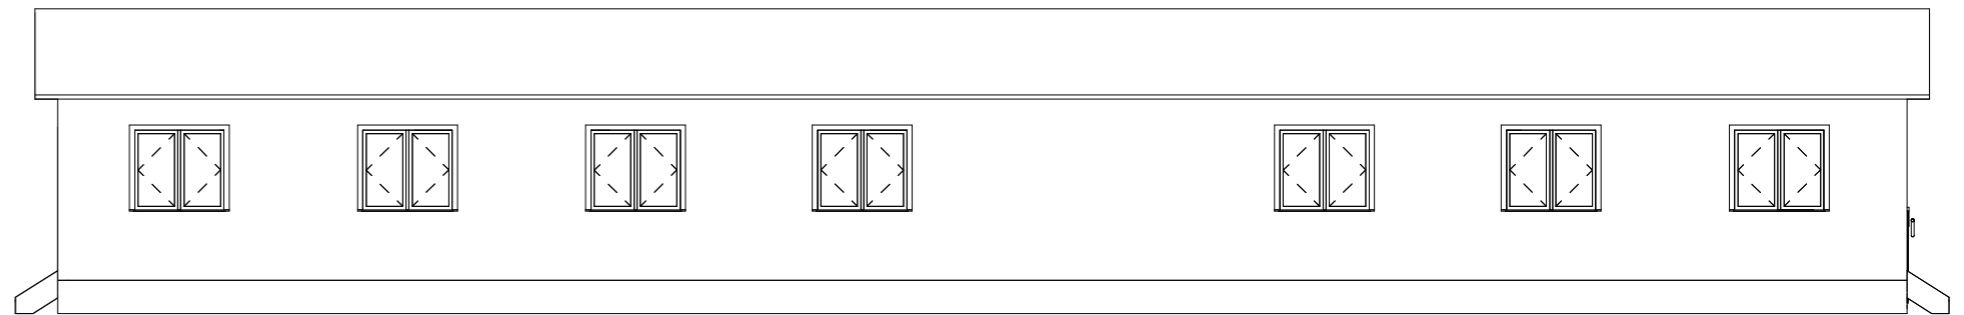

② Hutt 67 South Elevation - A3
1 : 100

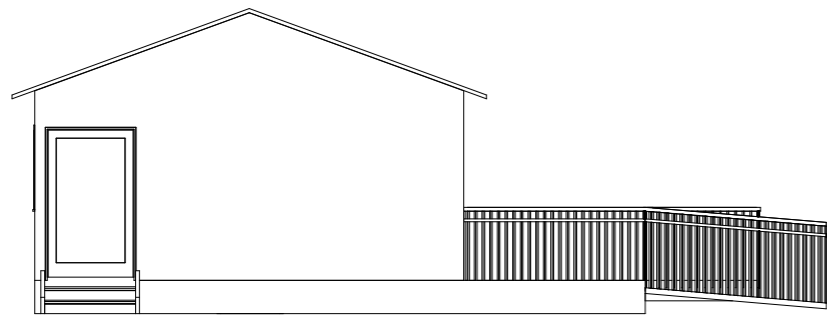

④ Hutt 67 East Elevation - A3
1 : 100

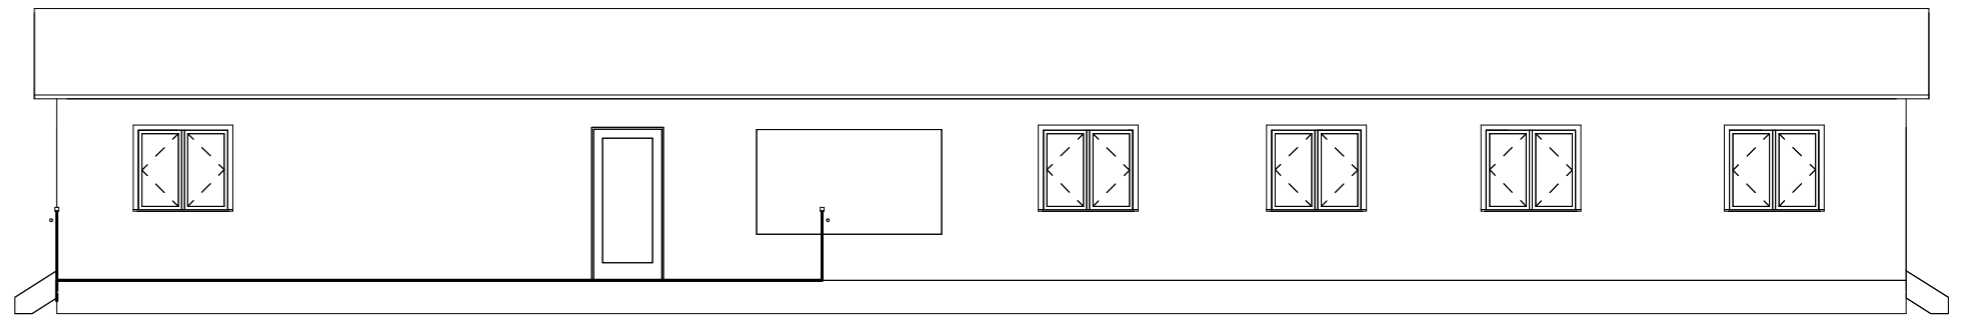

③ Hutt 67 North Elevation - A3
1 : 100

No.	Description	Date

Heritage Concepts
Heritage Consulting and Advice
e: heritageconcepts@bigpond.com.au


Benalla P1 Huts

COPY RIGHT
The concepts and information contained in this document are the intellectual property of Heritage Concepts Pty Ltd. Use or copying of the document, or application of the concepts, in whole or part without written permission of HC constitutes an infringement of copyright.


Project
Benalla P1 Huts

Drawing Title
Hut 67 Elevations - A3


Scale 1 : 100 A3	Date OCT '18
Drawn by HK	Checked by DK
Revision	N
Drawing Title A3.7a	

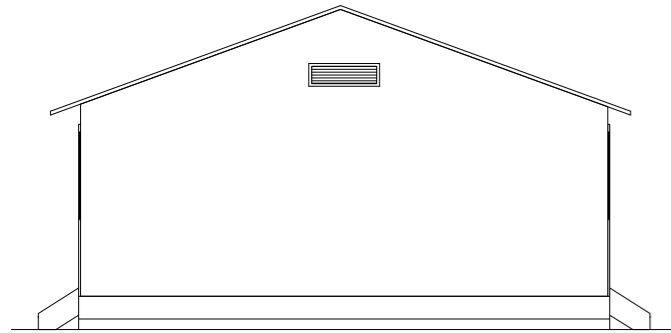


① Hut A West Elevation - A3
1 : 100

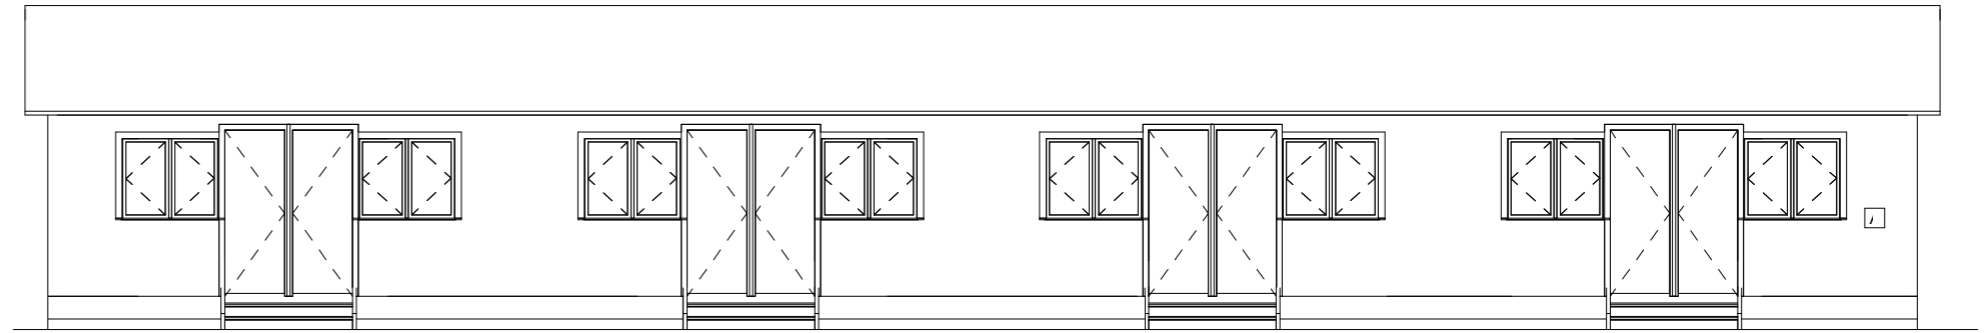

② Hut A South Elevation - A3
1 : 100

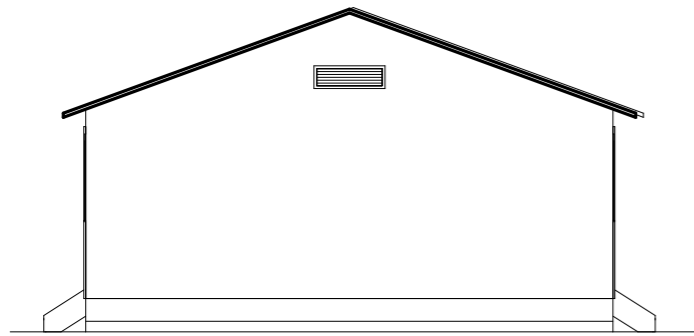

④ Hut A East Elevation - A3
1 : 100

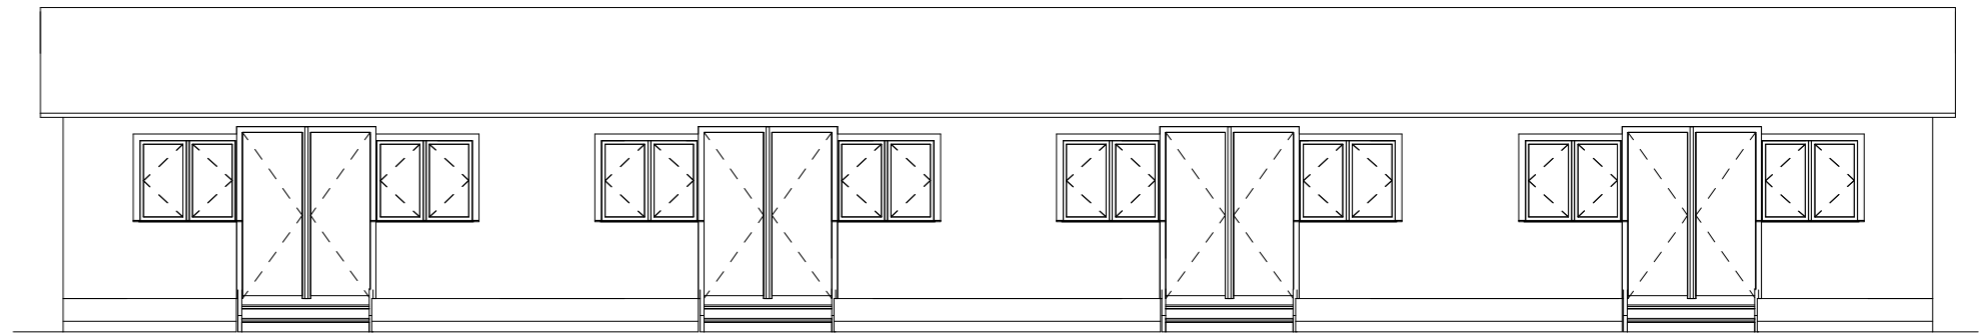

③ Hut A North Elevation - A3
1 : 100

No.	Description	Date

Heritage Concepts
Heritage Consulting and Advice
e: heritageconcepts@bigpond.com.au


Benalla P1 Huts

COPY RIGHT
The concepts and information contained in this document are the intellectual property of Heritage Concepts Pty Ltd. Use or copying of the document, or application of the concepts, in whole or part without written permission of HC constitutes an infringement of copyright.


Project
Benalla P1 Huts

Drawing Title
Hut A Elevations - A3


Scale 1 : 100 A3	Date OCT '18
Drawn by HK	Checked by DK
Revision	N
Drawing Title A3.8a	

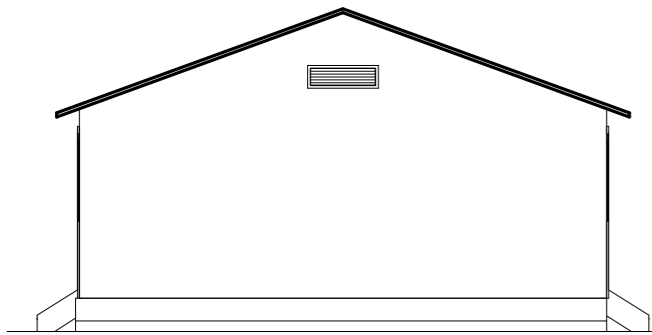


① Hut B West Elevation - A3
1 : 100

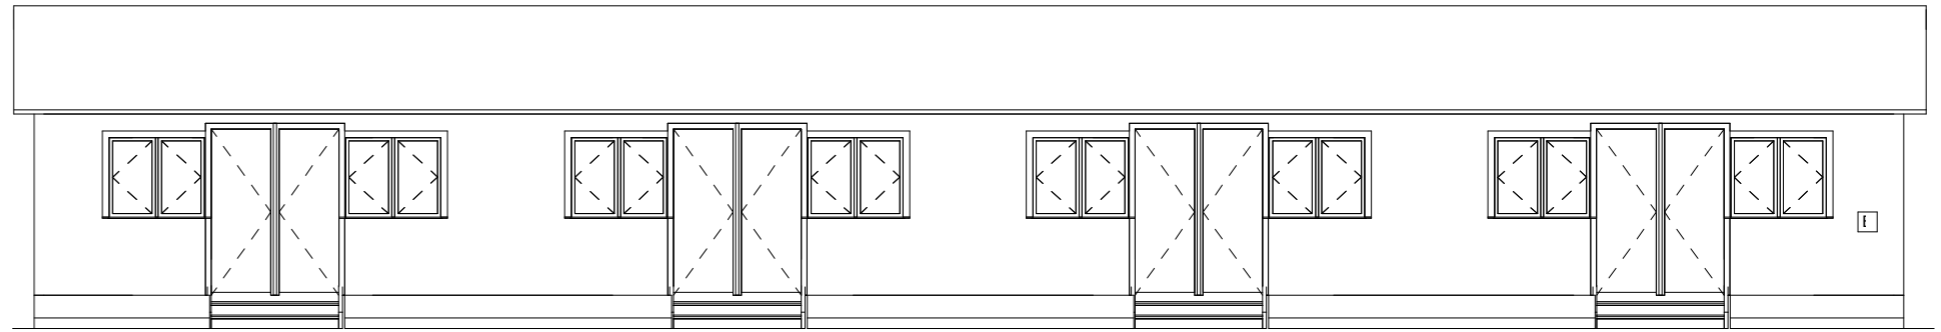

② Hut B South Elevation - A3
1 : 100

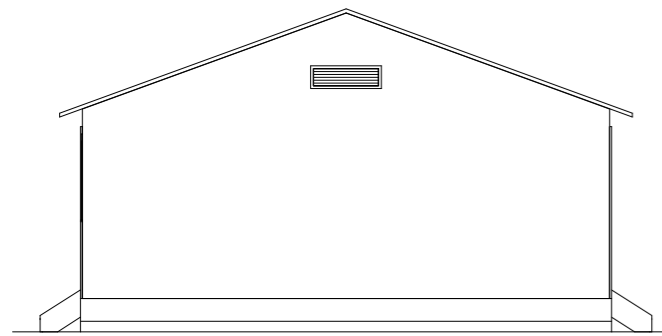

④ Hut B East Elevation - A3
1 : 100

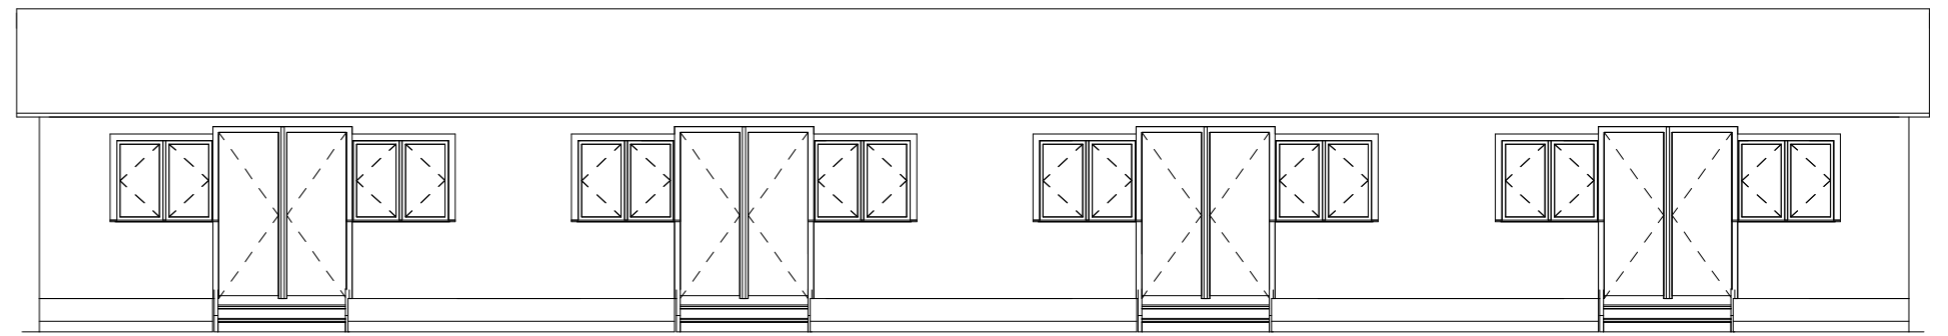

③ Hut B North Elevation - A3
1 : 100

No.	Description	Date


Heritage Concepts
Heritage Consulting and Advice
e: heritageconcepts@bigpond.com.au

Benalla P1 Huts


COPY RIGHT
The concepts and information contained in this document are the intellectual property of Heritage Concepts Pty Ltd. Use or copying of the document, or application of the concepts, in whole or part without written permission of HC constitutes an infringement of copyright.

Project
Benalla P1 Huts
Drawing Title
Hut B Elevations - A3


Scale 1 : 100 A3	Date OCT '18
Drawn by HK	Checked by DK
Revision	N
Drawing Title A3.9a	

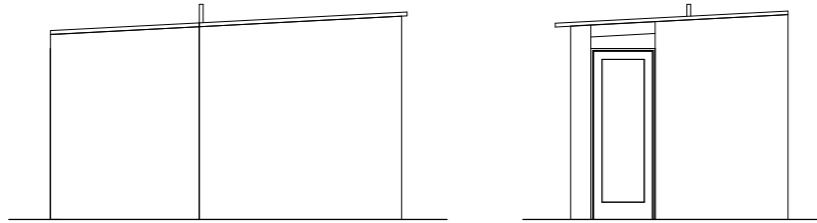


⑤ B61 & B62 West Elevations - A3
1 : 100

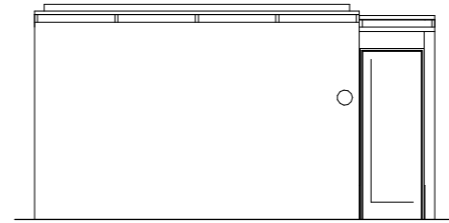


③ B61 South Elevation - A3
1 : 100

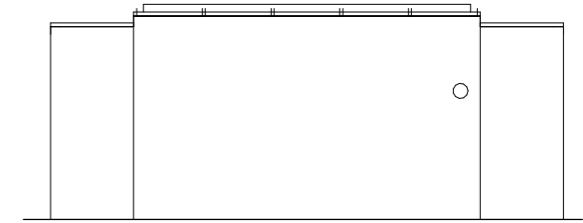


④ B62 South Elevation - A3
1 : 100

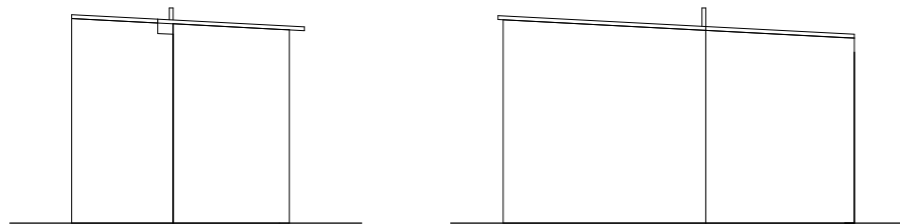

⑥ B61 & B62 East Elevations - A3
1 : 100

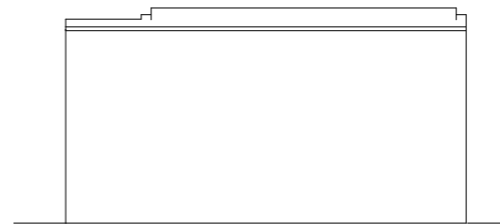

① B61 North Elevation - A3
1 : 100

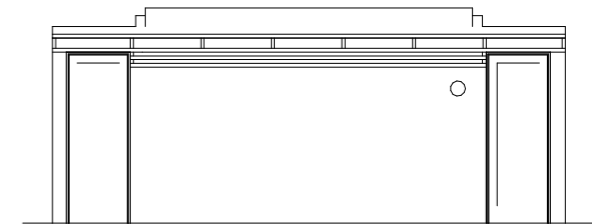

② B62 North Elevation - A3
1 : 100

No.	Description	Date

Heritage Concepts
Heritage Consulting and Advice
e: heritageconcepts@bigpond.com.au

Benalla P1 Huts

COPY RIGHT
The concepts and information contained in this document are the intellectual property of Heritage Concepts Pty Ltd. Use or copying of the document, or application of the concepts, in whole or part without written permission of HC constitutes an infringement of copyright.

Project
Benalla P1 Huts

Drawing Title
B61 & B62 Elevations - A3

Scale 1 : 100 A3	Date OCT '18
Drawn by HK	Checked by DK
Revision	N
Drawing Title A3.10a	